





FRONT VIEW OF SOUTH SIDE (MAIN BAZAR SIDE)

<p>CLIENT</p> <p>Mr. SHARAZ CHEEMA</p>	<p>PROJECT</p> <p><u>Nurain Welfare Trust</u> <u>JAMIA MASJID,</u> <u>HASNAIN KAREEMAIN</u></p>	<p>TITLE</p> <p>TITLE PAGE SEWERAGE DRAWING</p> <p>ADDRESS</p> <p>MOHALLAH SULTANPURA, BEHIND SCIENCE COLLEGE, (NEAR MASJID EID GAH) G. T. ROAD, GUJRAT .</p>	<p>DRAWN BY</p> <p>ALI</p> <p>REF. NO.</p> <p>TAQ. MES.</p> <p>DATE</p> <p>12 FEB. 2026.</p> <p>SHEET SCALE</p> <p>1/8" = 1'-0"</p>	<p>DRG. NO.</p> <p>PH - 00</p> <p>CHKD. BY</p> <p>TAUQIR IQBAL</p>	<p>FIRM</p> <p><u>TAUQIR IQBAL & ASSOCIATES</u> ARCHITECTS - ENGINEERS- PLANNERS 902/B, Q - BLOCK, MODEL TOWN EXT. LAHORE. CELL NO. - 0300- 6402017</p>
--	---	---	---	--	---

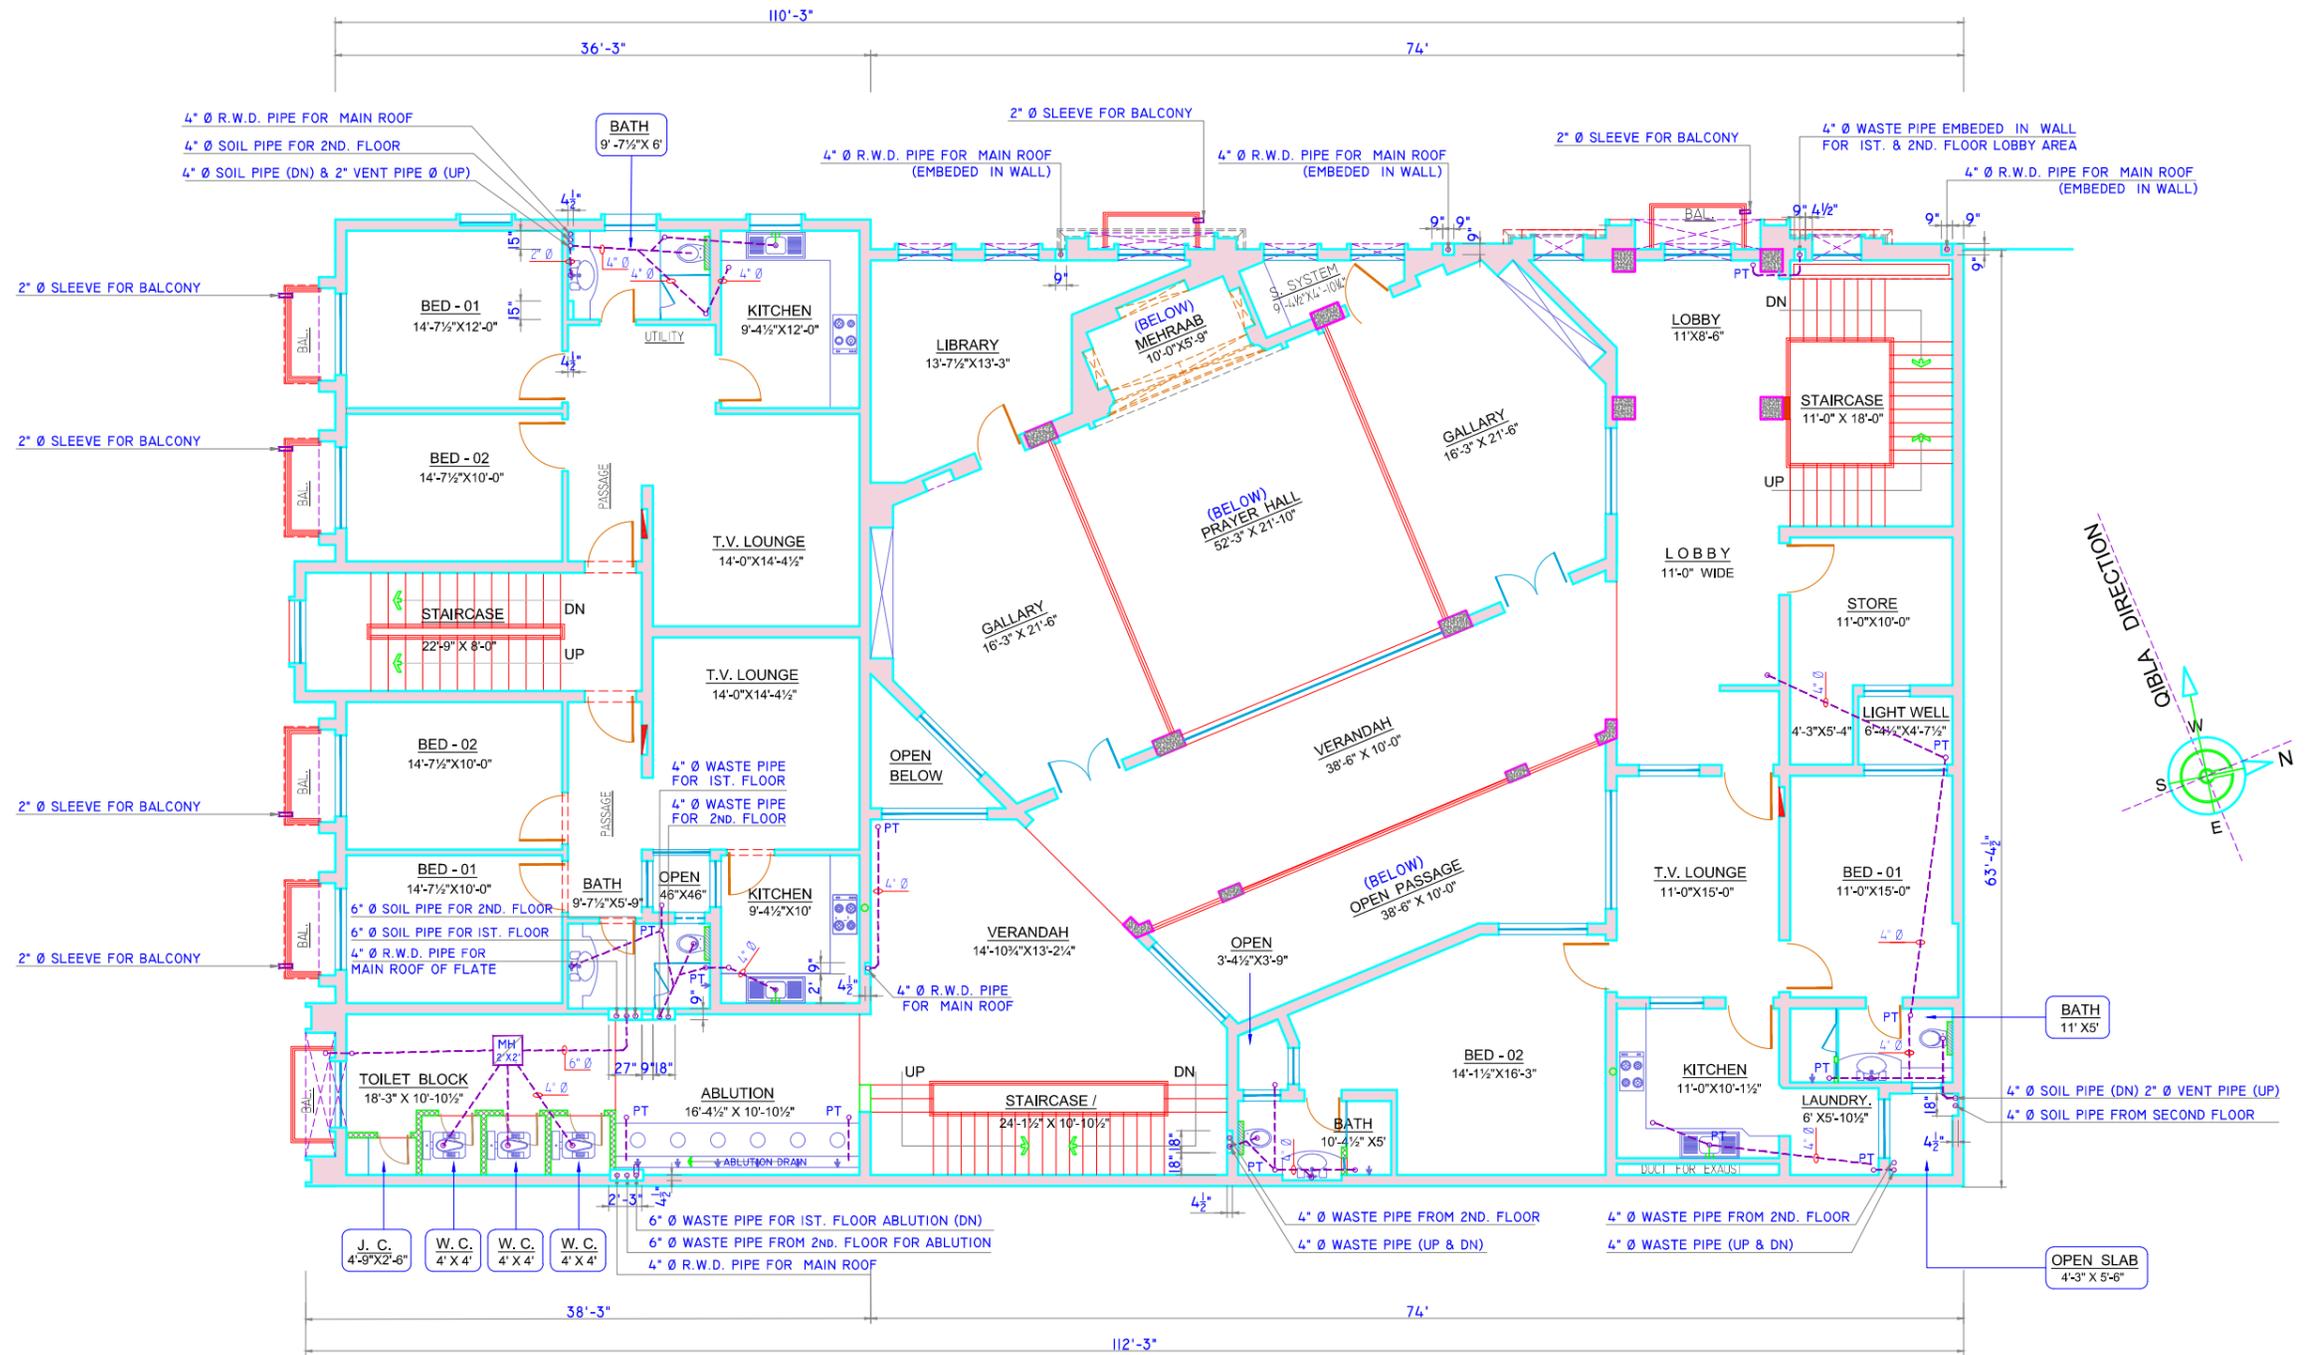

**FIRST FLOOR
SEWERAGE PLAN**
SCALE : 1" = 8'-0"


CLIENT Mr. SHARAZ CHEEMA	PROJECT Nurain Welfare Trust JAMIA MASJID, HASNAIN KAREEMAIN	TITLE FIRST FLOOR SEWERAGE PLAN	DRAWN BY ALI	DRG. NO. PH - 02	FIRM TAUQIR IQBAL & ASSOCIATES ARCHITECTS - ENGINEERS- PLANNERS 902/B, Q - BLOCK, MODEL TOWN EXT. LAHORE. CELL NO. - 0300- 6402017
		ADDRESS MOHALLAH SULTANPURA, BEHIND SCIENCE COLLEGE, (NEAR MASJID EID GAH) G. T. ROAD, GUJRAT .	REF. NO. TAQ. MES.	CHKD. BY TAUQIR IQBAL	
			DATE 14 FEB. 2026.		
			SHEET SCALE 1/8" = 1'-0"		

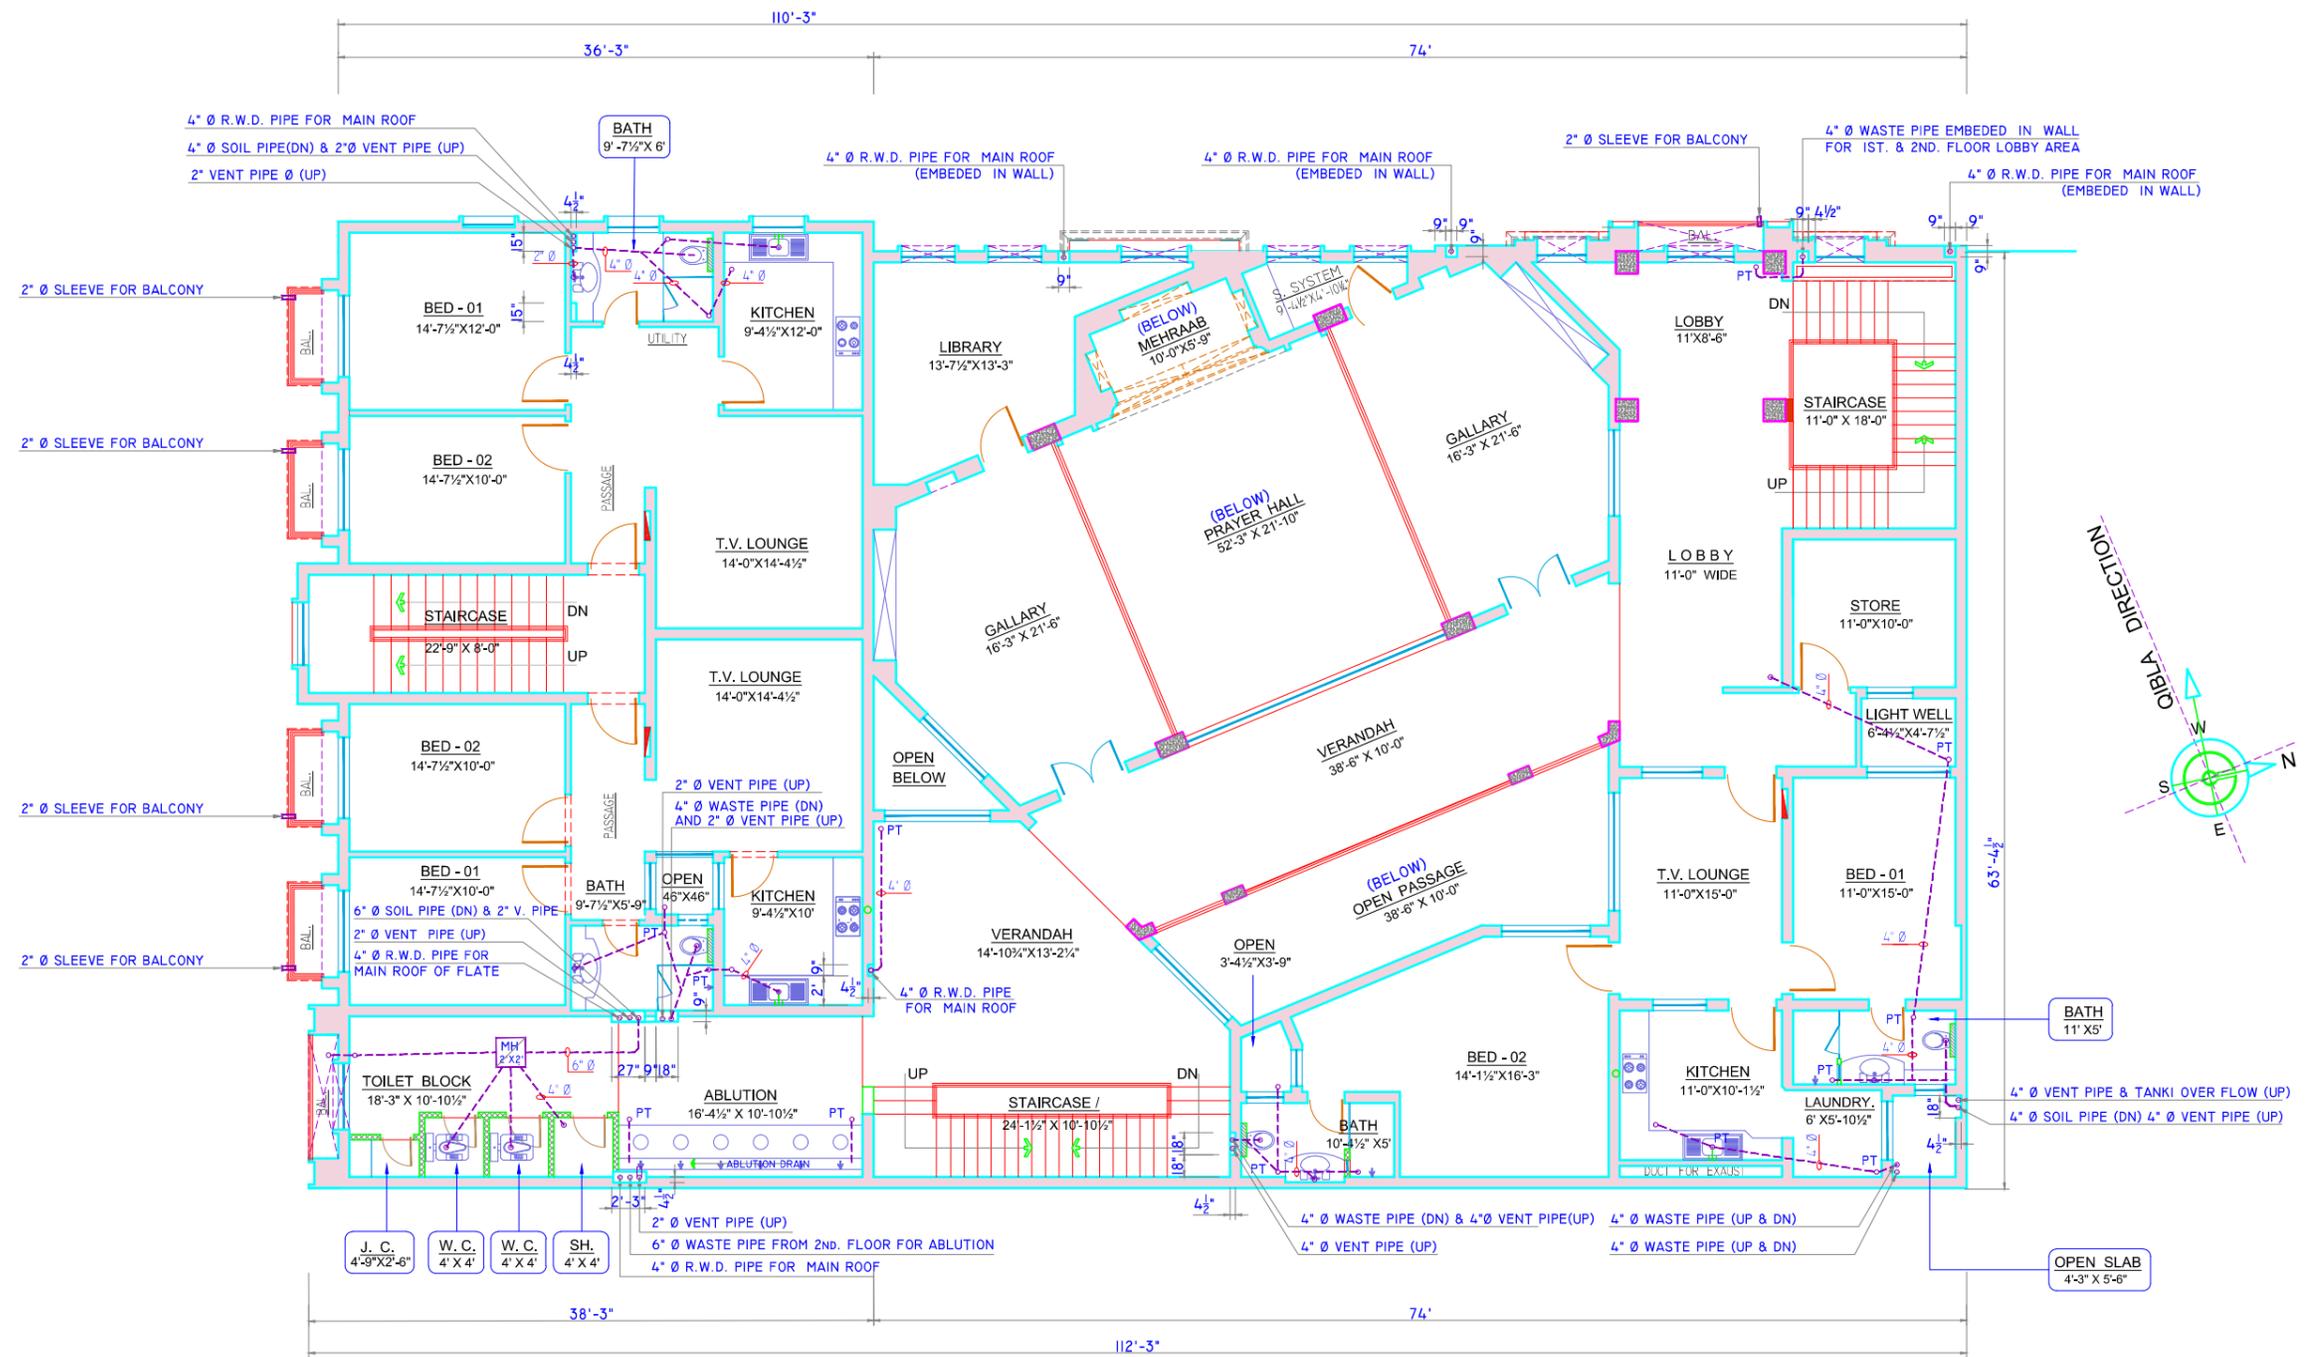

**SECOND FLOOR
SEWERAGE PLAN**

SCALE : 1" = 8'-0"


CLIENT Mr. SHARAZ CHEEMA	PROJECT Nurain Welfare Trust JAMIA MASJID, HASNAIN KAREEMAIN	TITLE SECOND FLOOR SEWERAGE PLAN	DRAWN BY ALI	DRG. NO. PH - 03	FIRM TAUQIR IQBAL & ASSOCIATES ARCHITECTS - ENGINEERS- PLANNERS 902/B, Q - BLOCK, MODEL TOWN EXT. LAHORE. CELL NO. - 0300- 6402017
		ADDRESS MOHALLAH SULTANPURA, BEHIND SCIENCE COLLEGE, (NEAR MASJID EID GAH) G. T. ROAD, GUJRAT .	REF. NO. TAQ. MES.	CHKD. BY TAUQIR IQBAL	
			DATE 16 FEB. 2026.		
			SHEET SCALE 1/8" = 1'-0"		

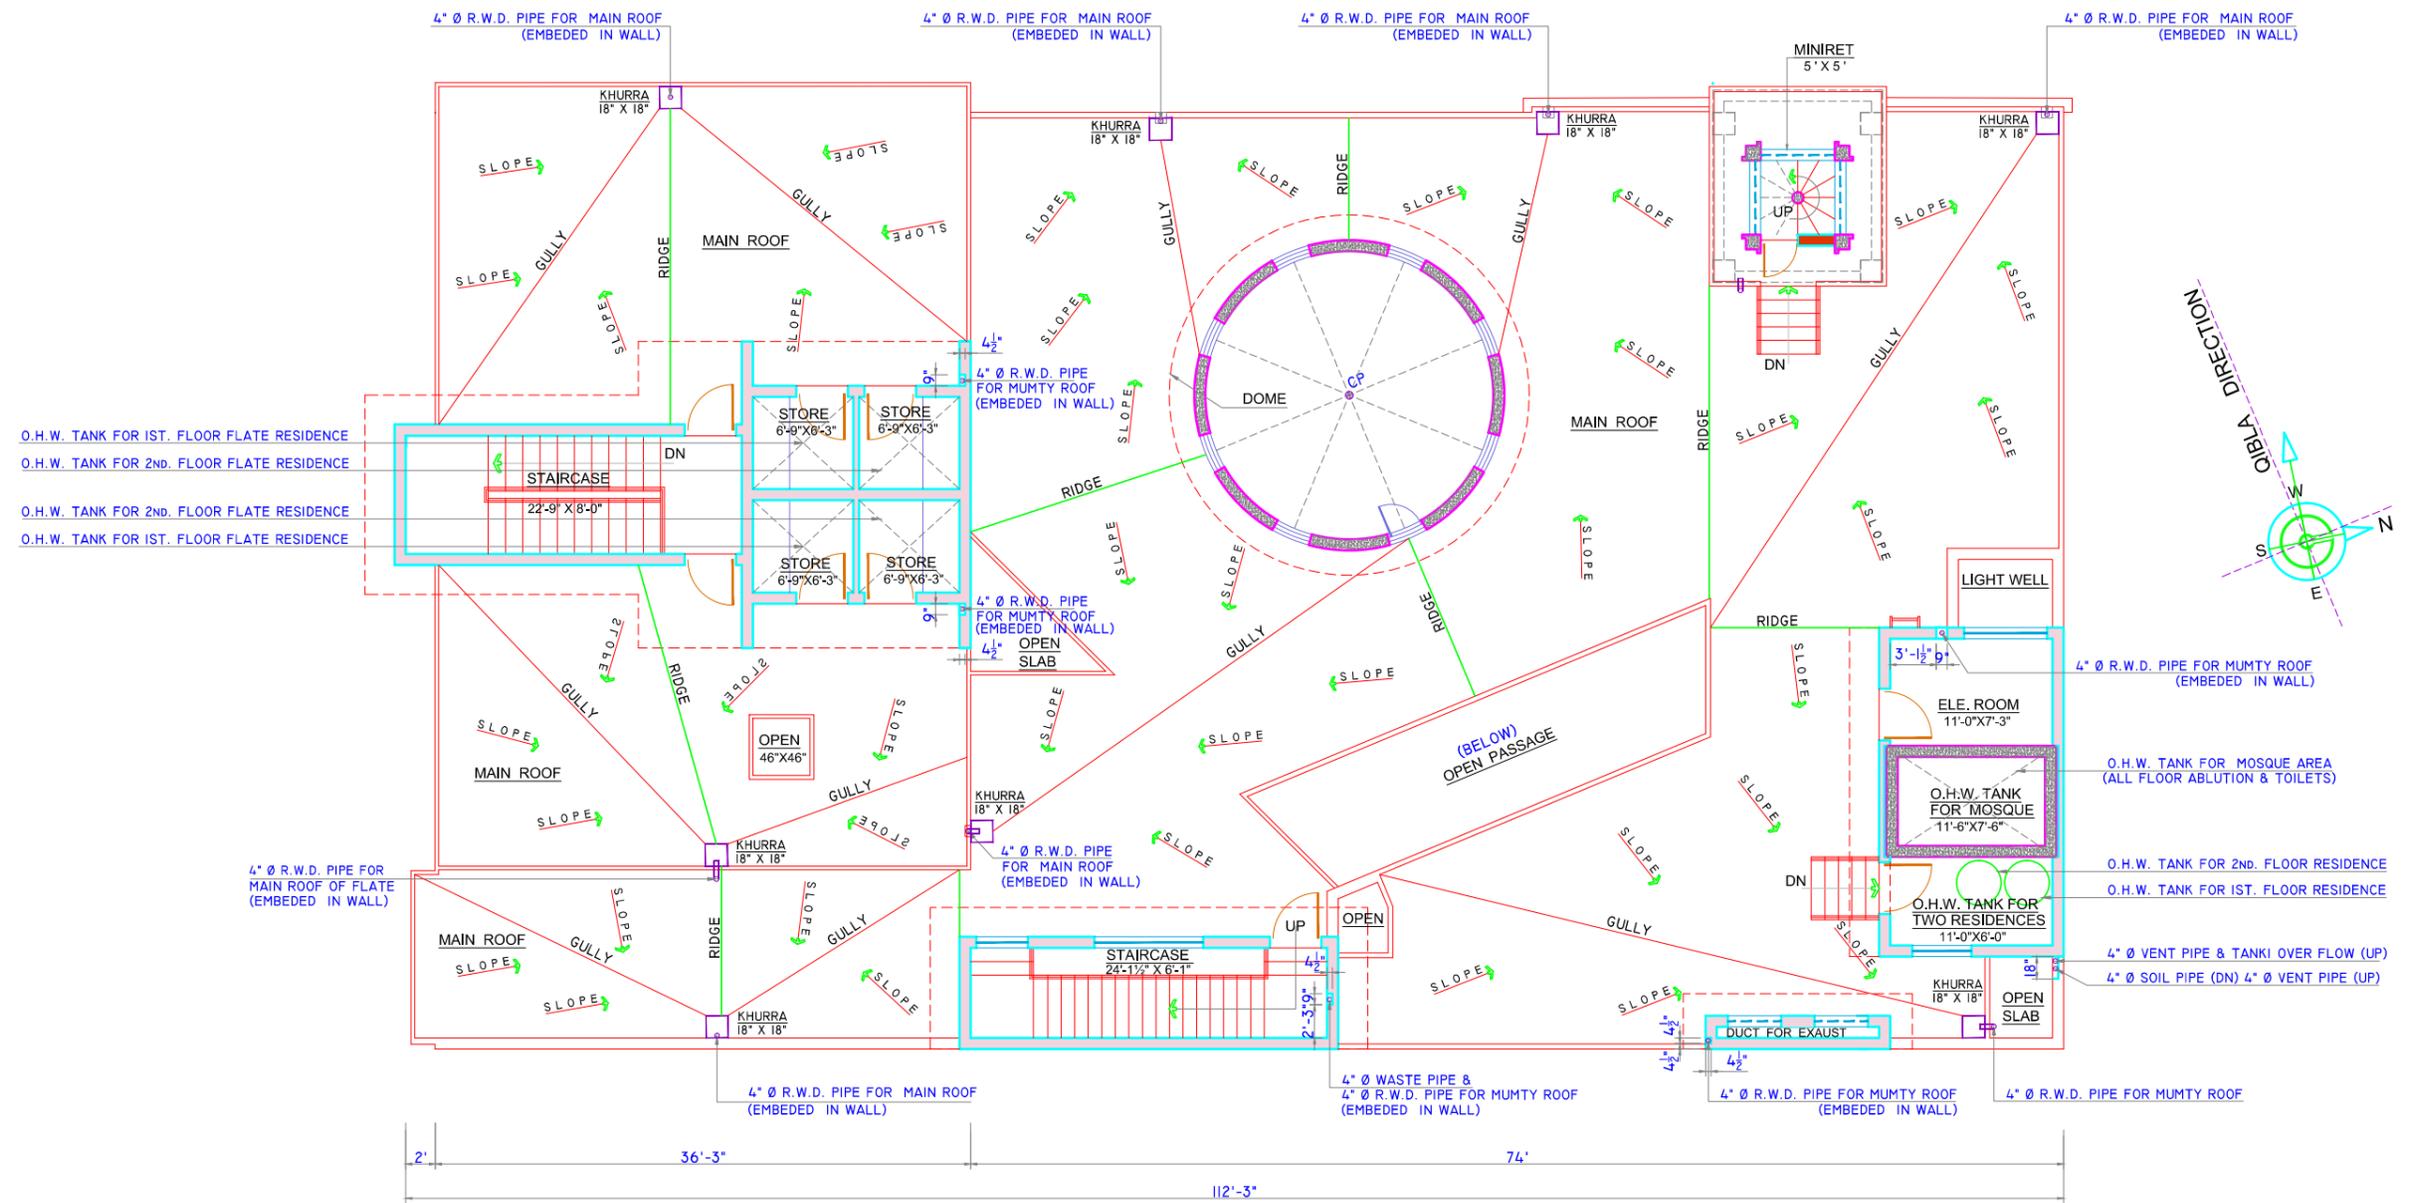


**MUMTY / ROOF PLAN
ROOF DRAINAGE PLAN**

SCALE : 1" = 8'-0"

CLIENT Mr. SHARAZ CHEEMA	PROJECT Nurain Welfare Trust JAMIA MASJID, HASNAIN KAREEMAIN	TITLE MUMTY / ROOF PLAN ROOF DRAINAGE PLAN	DRAWN BY ALI	DRG. NO. PH - 04	FIRM TAUQIR IQBAL & ASSOCIATES ARCHITECTS - ENGINEERS- PLANNERS 902/B, Q - BLOCK, MODEL TOWN EXT. LAHORE. CELL NO. - 0300- 6402017
		ADDRESS MOHALLAH SULTANPURA, BEHIND SCIENCE COLLEGE, (NEAR MASJID EID GAH) G. T. ROAD, GUJRAT .	REF. NO. TAQ. MES.	CHKD. BY	
			DATE 18 FEB. 2026.		
			SHEET SCALE 1/8" = 1'-0"	TAUQIR IQBAL	

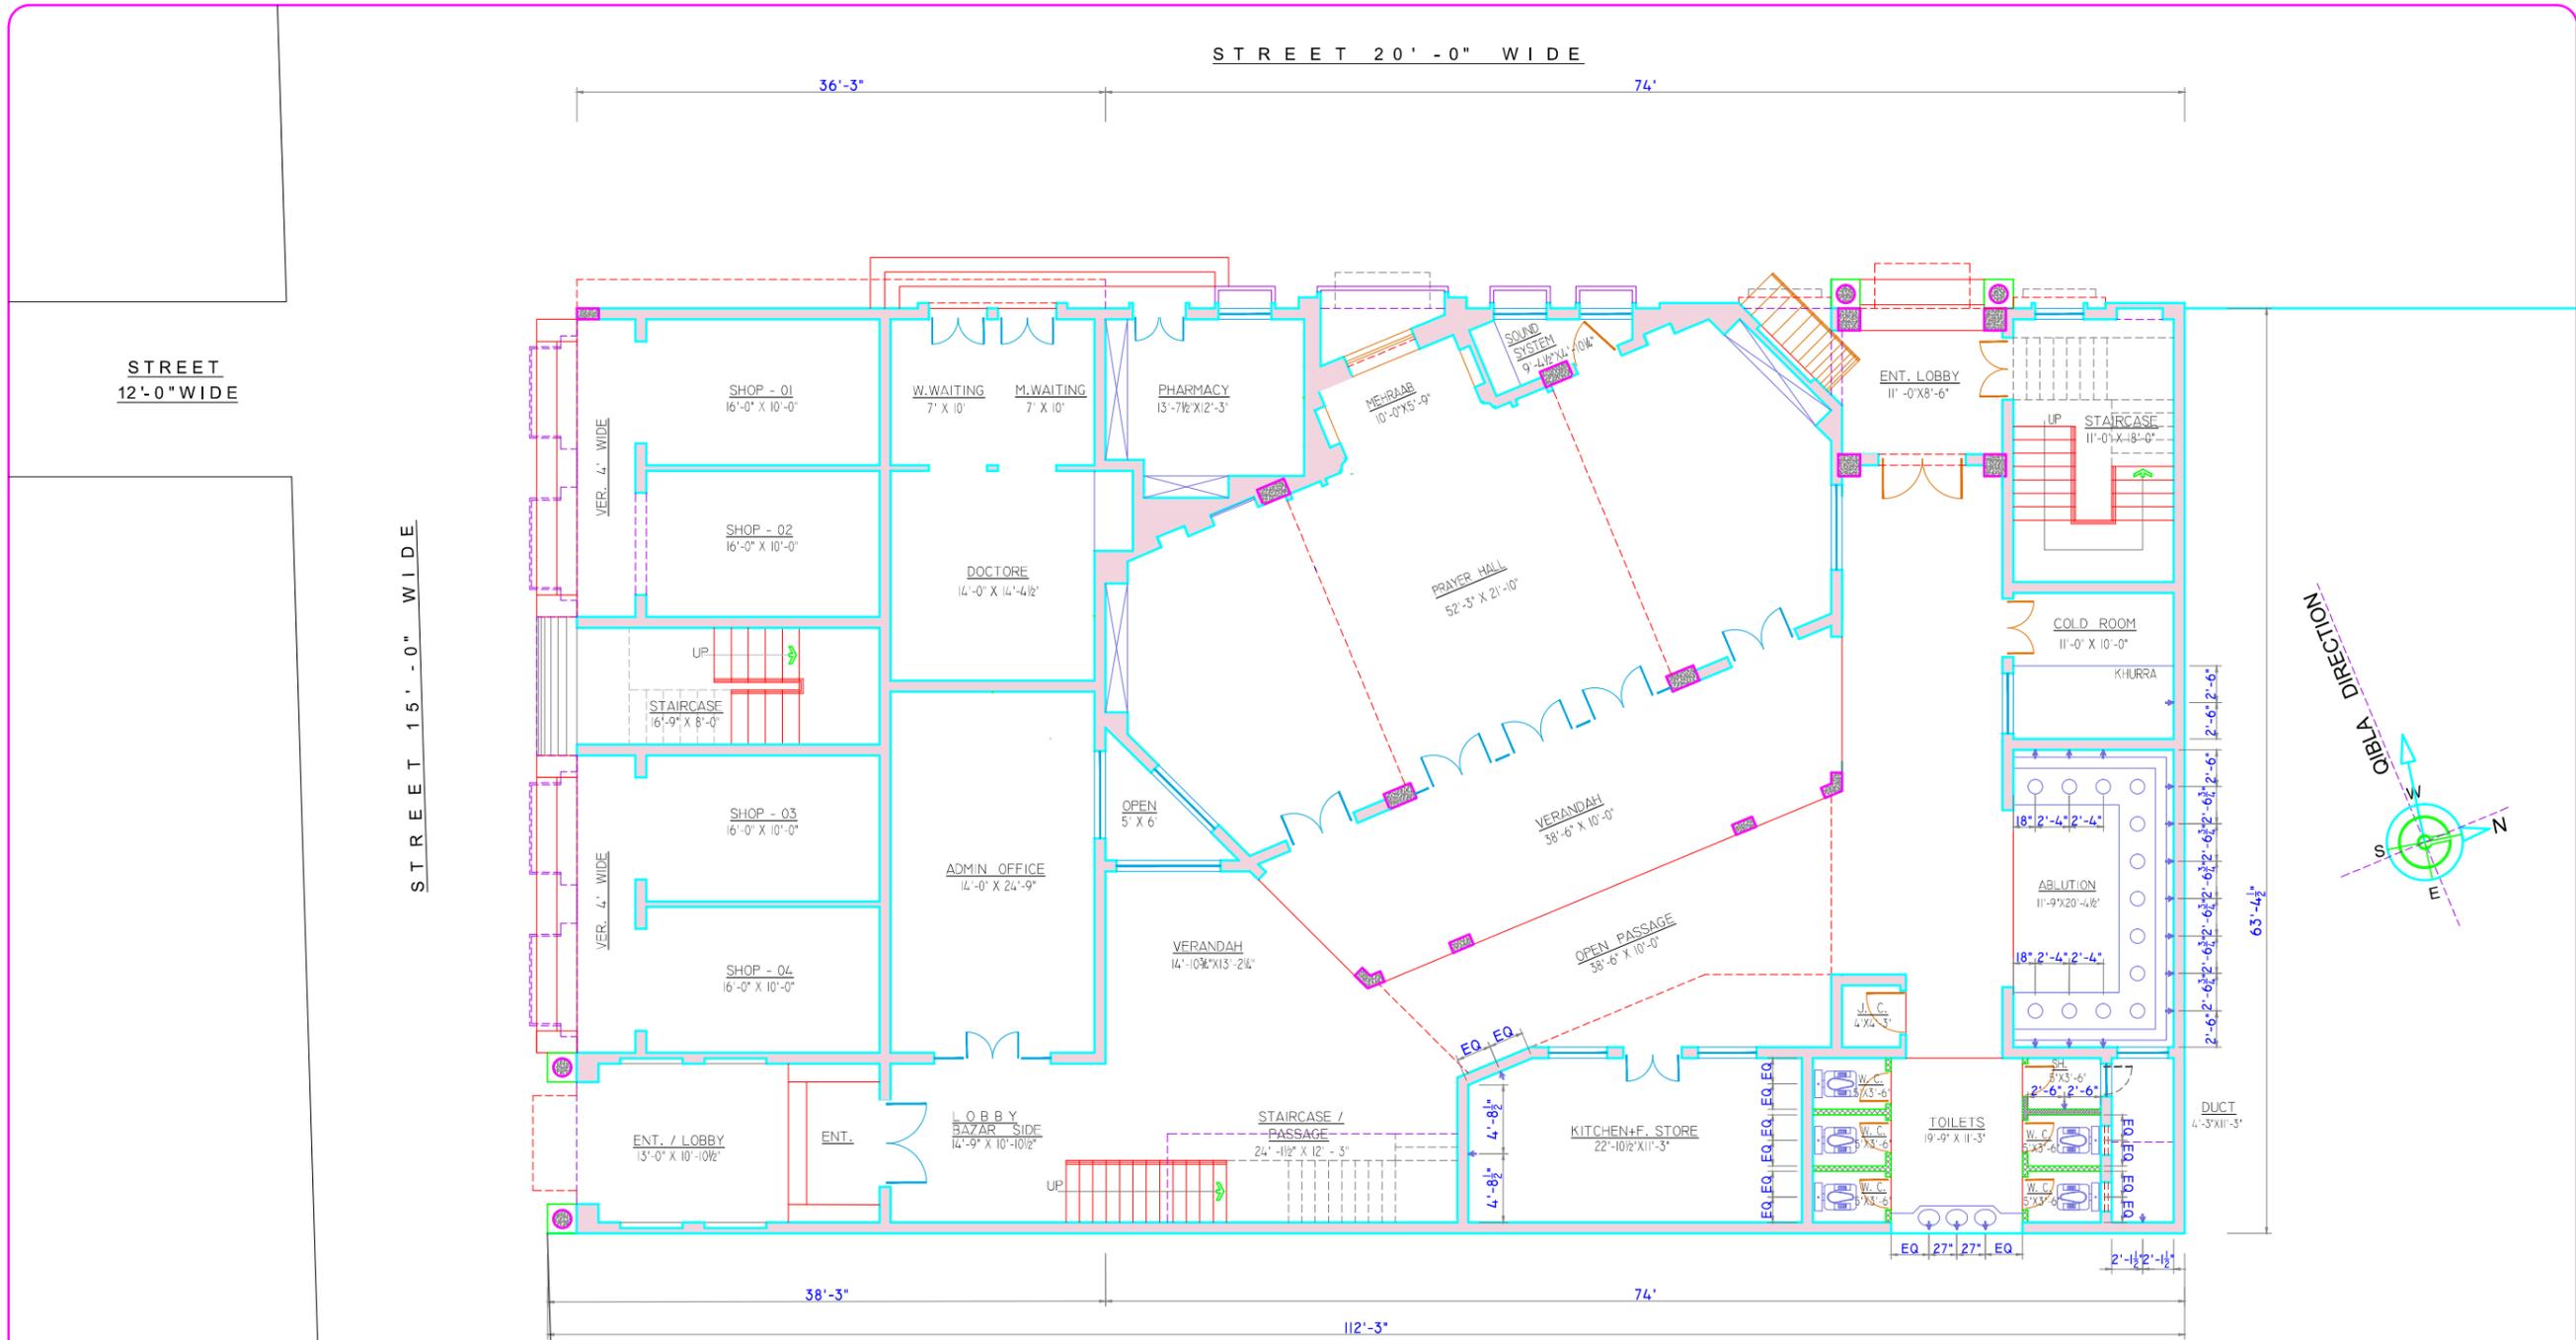


CLIENT Mr. SHARAZ CHEEMA	PROJECT <u>Nurain Welfare Trust</u> <u>JAMIA MASJID,</u> <u>HASNAIN KAREEMAIN</u>	TITLE GROUND FLOOR SANITARY LAYOUT PLAN	DRAWN BY ALI	DRG. NO. PH - 05	FIRM <u>TAUQIR IQBAL & ASSOCIATES</u> ARCHITECTS - ENGINEERS- PLANNERS 902/B, Q - BLOCK, MODEL TOWN EXT. LAHORE. CELL NO. - 0300- 6402017
		ADDRESS MOHALLAH SULTANPURA, BEHIND SCIENCE COLLEGE, (NEAR MASJID EID GAH) G. T. ROAD, GUJRAT .	REF. NO. TAQ. MES.	CHKD. BY	
			DATE 20 FEB. 2026.		
			SHEET SCALE 1/8" = 1'-0"	TAUQIR IQBAL	

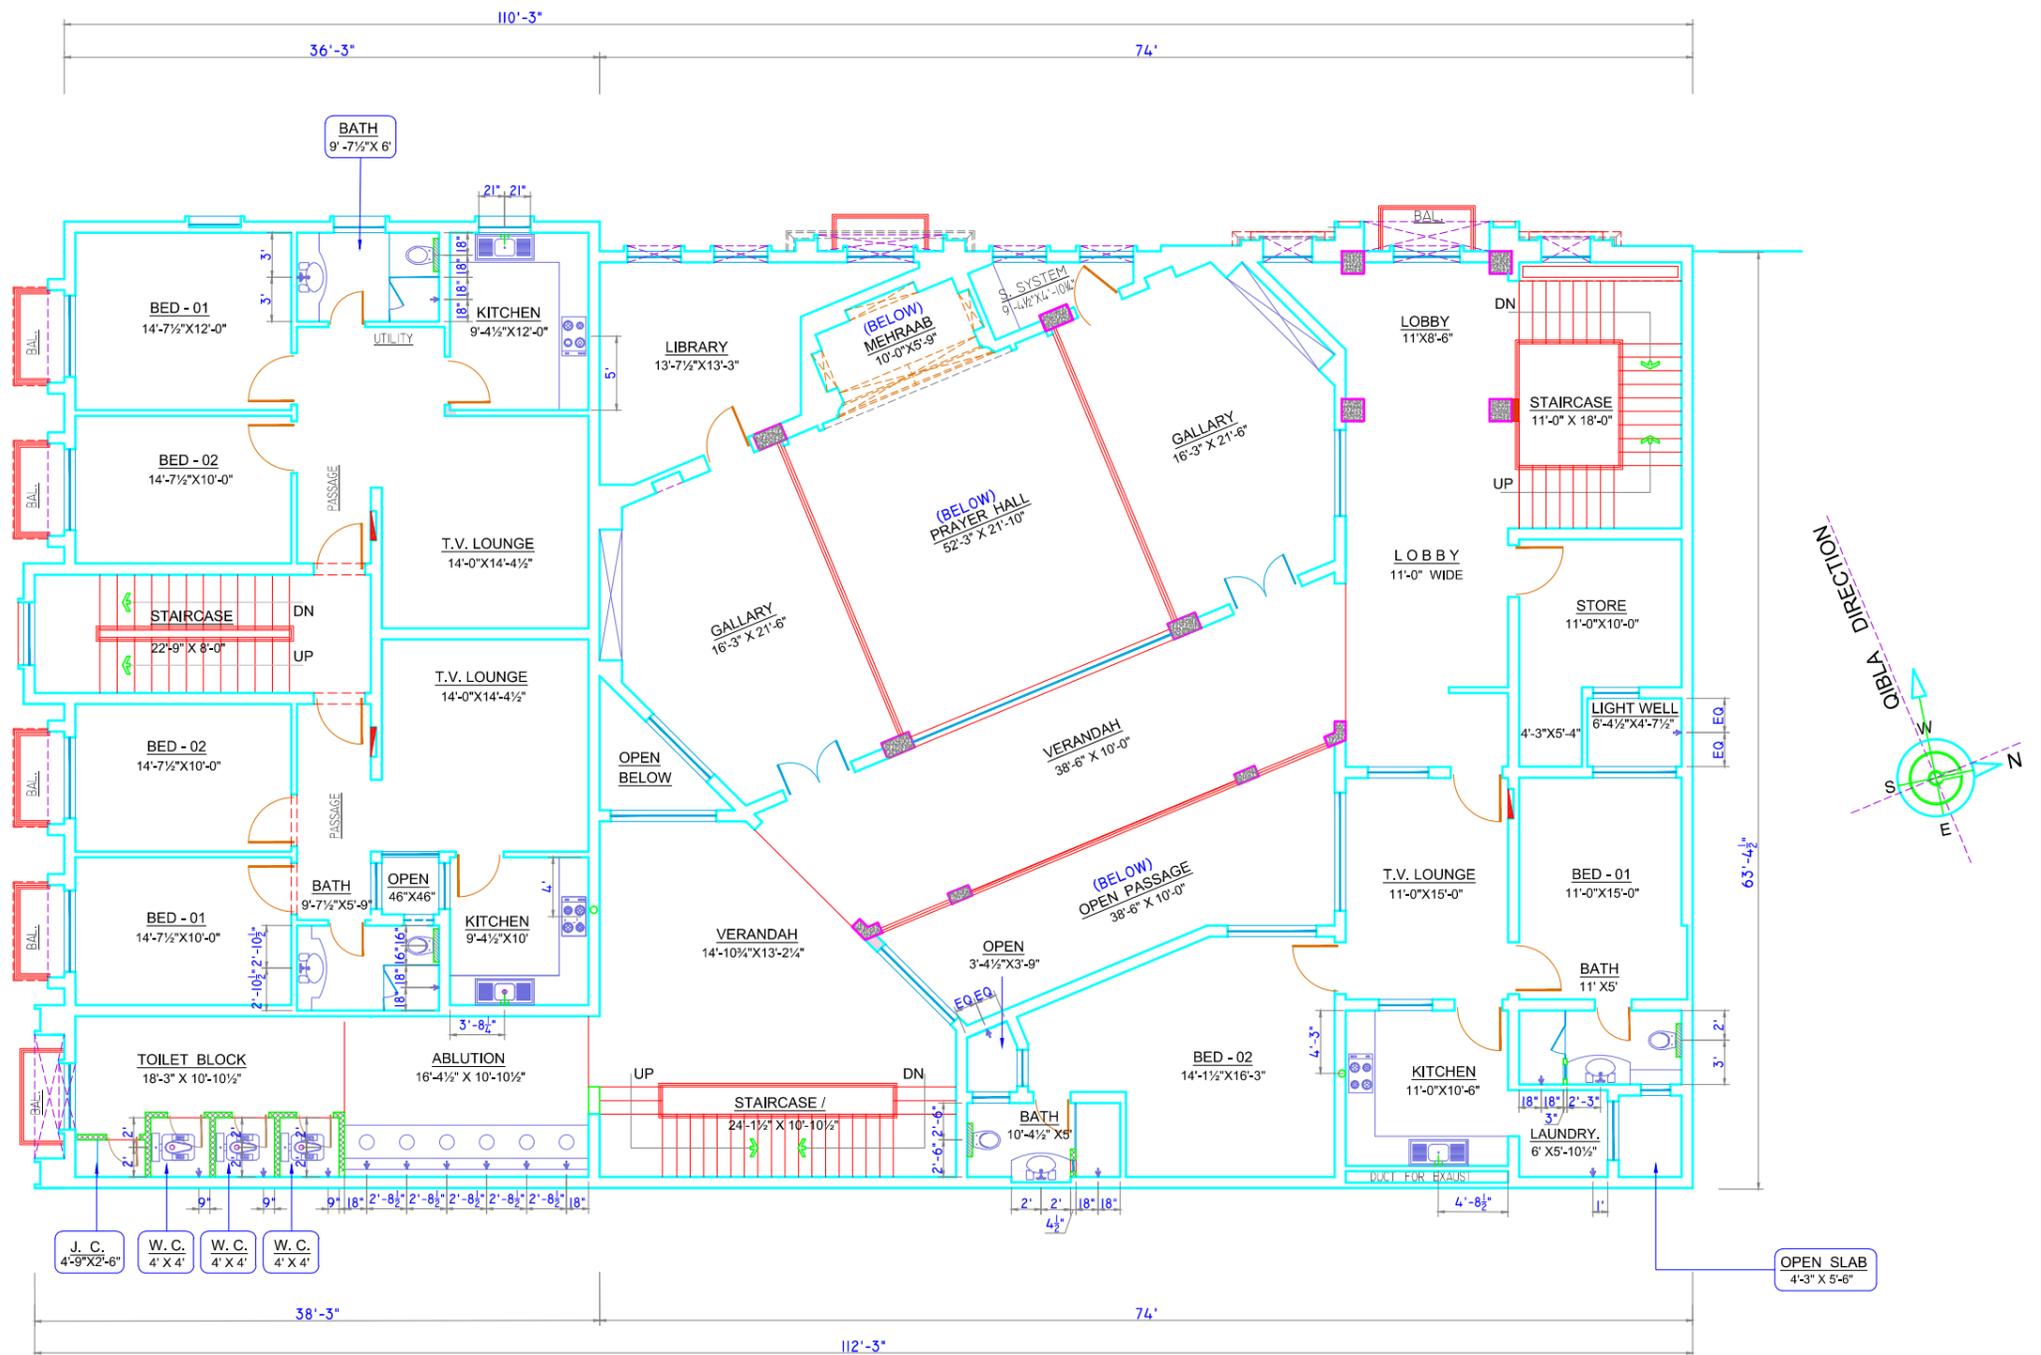

**FIRST FLOOR
SEWERAGE PLAN**
SCALE : 1" = 8'-0"

CLIENT Mr. SHARAZ CHEEMA	PROJECT Nurain Welfare Trust JAMIA MASJID, HASNAIN KAREEMAIN	TITLE FIRST FLOOR SEWERAGE PLAN	DRAWN BY ALI	DRG. NO. PH - 06	FIRM TAUQIR IQBAL & ASSOCIATES ARCHITECTS - ENGINEERS- PLANNERS 902/B, Q - BLOCK, MODEL TOWN EXT. LAHORE. CELL NO. - 0300- 6402017
		ADDRESS MOHALLAH SULTANPURA, BEHIND SCIENCE COLLEGE, (NEAR MASJID EID GAH) G. T. ROAD, GUJRAT .	REF. NO. TAQ. MES.	CHKD. BY TAUQIR IQBAL	
			DATE 22 FEB. 2026.		
			SHEET SCALE 1/8" = 1'-0"		

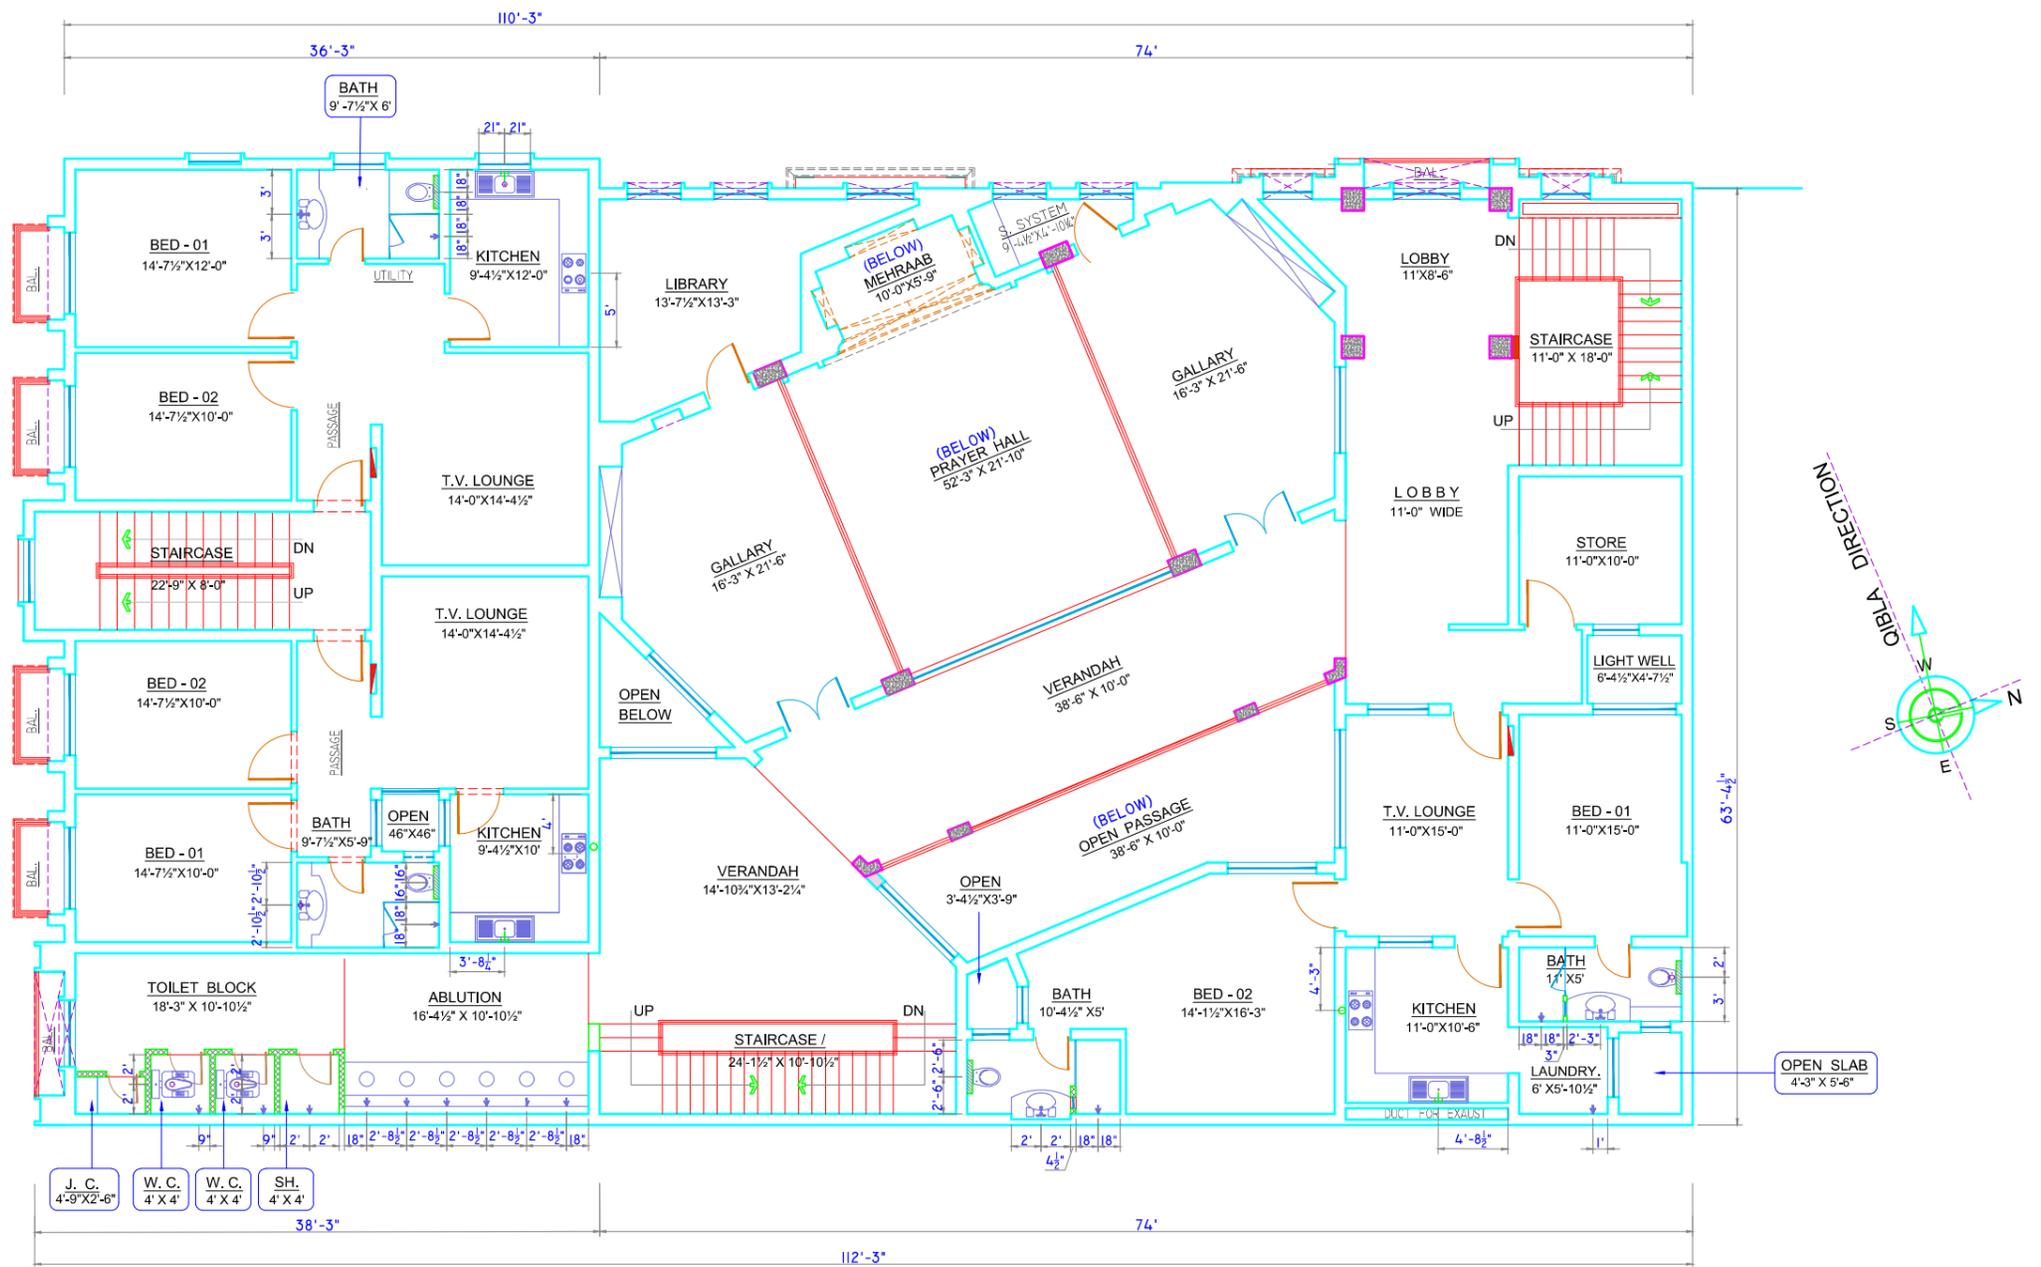

**SECOND FLOOR
SEWERAGE PLAN**

SCALE : 1" = 8'-0"

CLIENT Mr. SHARAZ CHEEMA	PROJECT Nurain Welfare Trust JAMIA MASJID, HASNAIN KAREEMAIN	TITLE SECOND FLOOR SEWERAGE PLAN	DRAWN BY ALI	DRG. NO. PH - 07	FIRM TAUQIR IQBAL & ASSOCIATES ARCHITECTS - ENGINEERS- PLANNERS 902/B, Q - BLOCK, MODEL TOWN EXT. LAHORE. CELL NO. - 0300- 6402017
		ADDRESS MOHALLAH SULTANPURA, BEHIND SCIENCE COLLEGE, (NEAR MASJID EID GAH) G. T. ROAD, GUJRAT .	REF. NO. TAQ. MES.	CHKD. BY TAUQIR IQBAL	
			DATE 26 FEB. 2026.		
			SHEET SCALE 1/8" = 1'-0"		