





CORNER VIEW

<p>CLIENT</p> <p>Mr. SHARAZ CHEEMA</p>	<p>PROJECT</p> <p><u>Nurain Welfare Trust</u> <u>JAMIA MASJID,</u> <u>HASNAIN KAREEMAIN</u></p>	<p>TITLE</p> <p>TITLE PAGE</p> <p>ADDRESS MOHALLAH SULTANPURA, BEHIND SCIENCE COLLEGE, (NEAR MASJID EID GAH) G. T. ROAD, GUJRAT .</p>	<p>DRAWN BY</p> <p>ALI</p> <p>REF. NO.</p> <p>TAQ. MES.</p> <p>DATE</p> <p>06 DEC. 2025.</p> <p>SHEET SCALE</p> <p>1/8" = 1'-0"</p>	<p>DRG. NO.</p> <p>A - 00</p> <p>CHKD. BY</p> <p>TAUQIR IQBAL</p>	<p>FIRM</p> <p>TAUQIR IQBAL & ASSOCIATES ARCHITECTS - ENGINEERS- PLANNERS 902/B, Q - BLOCK, MODEL TOWN EXT. LAHORE. CELL NO. - 0300- 6402017</p>
--	---	--	---	--	---

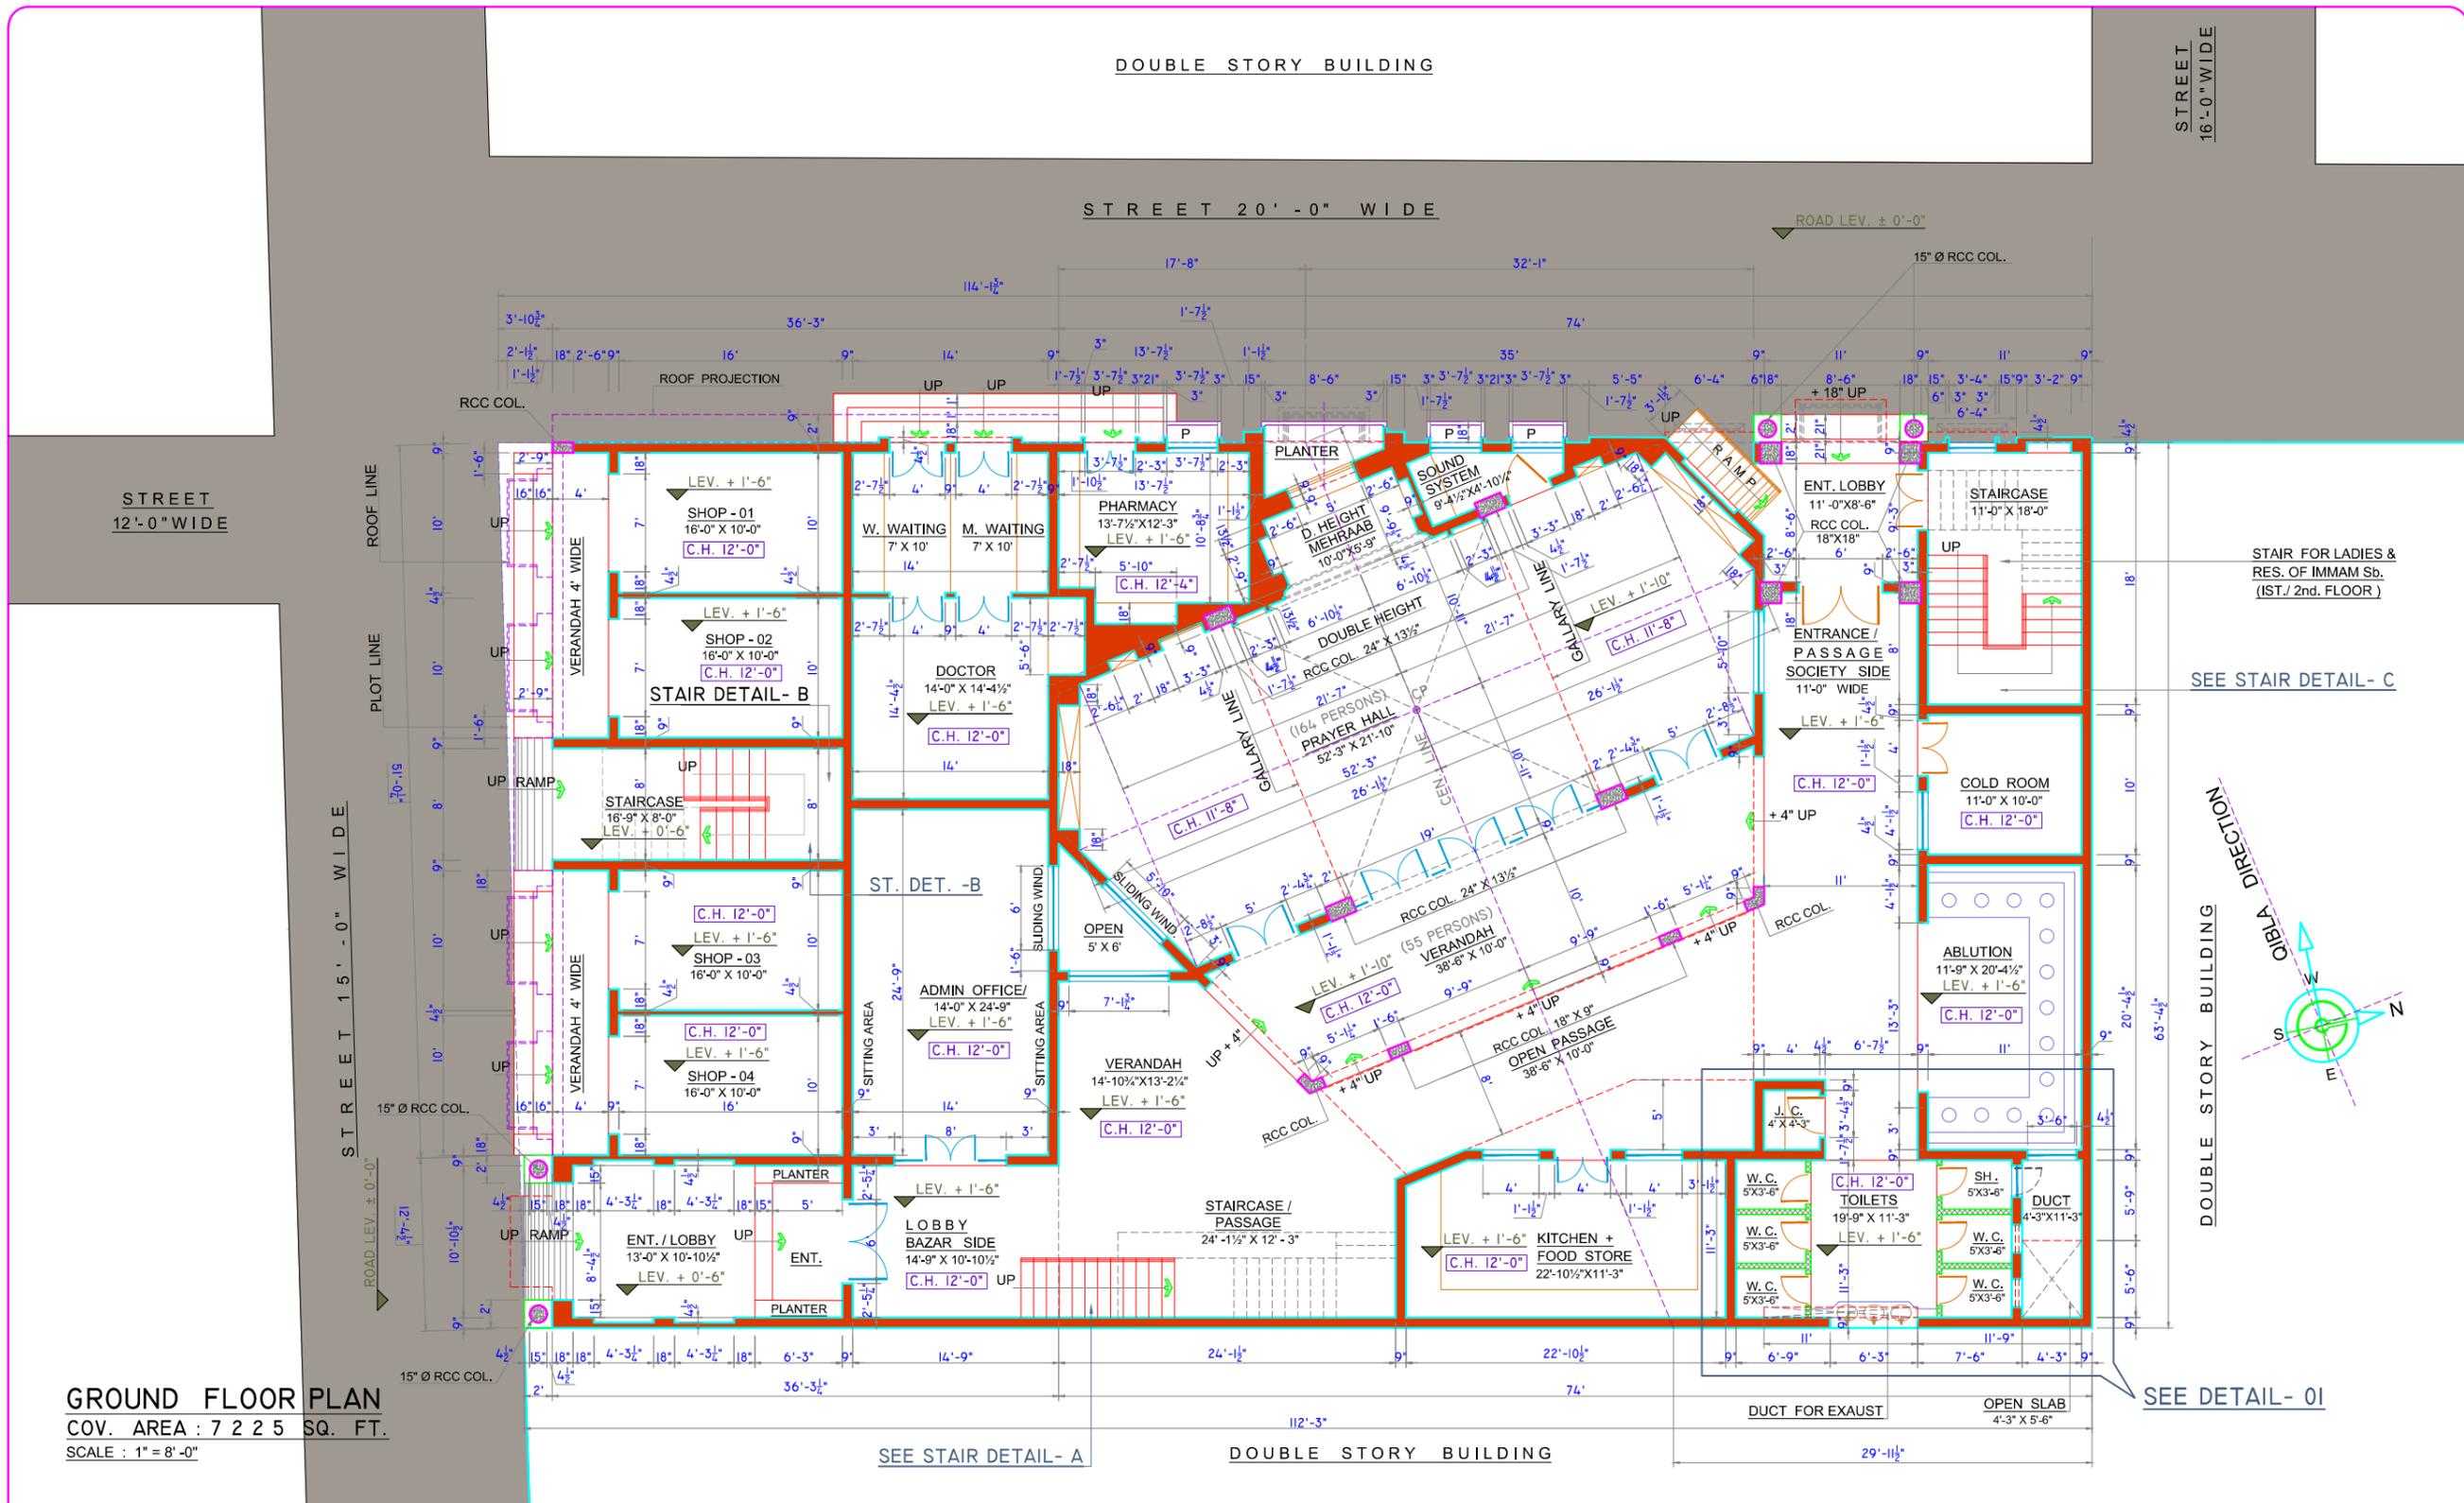

GROUND FLOOR PLAN
 COV. AREA : 7 2 2 5 SQ. FT.
 SCALE : 1" = 8'-0"


CLIENT	PROJECT	TITLE	DRAWN BY	DRG. NO.	FIRM
			REF. NO.	CHKD. BY	
Mr. SHARAZ CHEEMA	Nurain Welfare Trust JAMIA MASJID, HASNAIN KAREEMAIN	GROUND FLOOR PLAN ADDRESS MOHALLAH SULTANPURA, BEHIND SCIENCE COLLEGE, (NEAR MASJID EID GAH) G. T. ROAD, GUJRAT .	ALI	A - 01	TAUQIR IQBAL & ASSOCIATES ARCHITECTS - ENGINEERS- PLANNERS 902/B, Q - BLOCK, MODEL TOWN EXT. LAHORE. CELL NO. - 0300- 6402017
			TAQ. MES.		
			DATE		
			09 DEC. 2025.		
			SHEET SCALE		
			1/8" = 1'-0"	TAUQIR IQBAL	

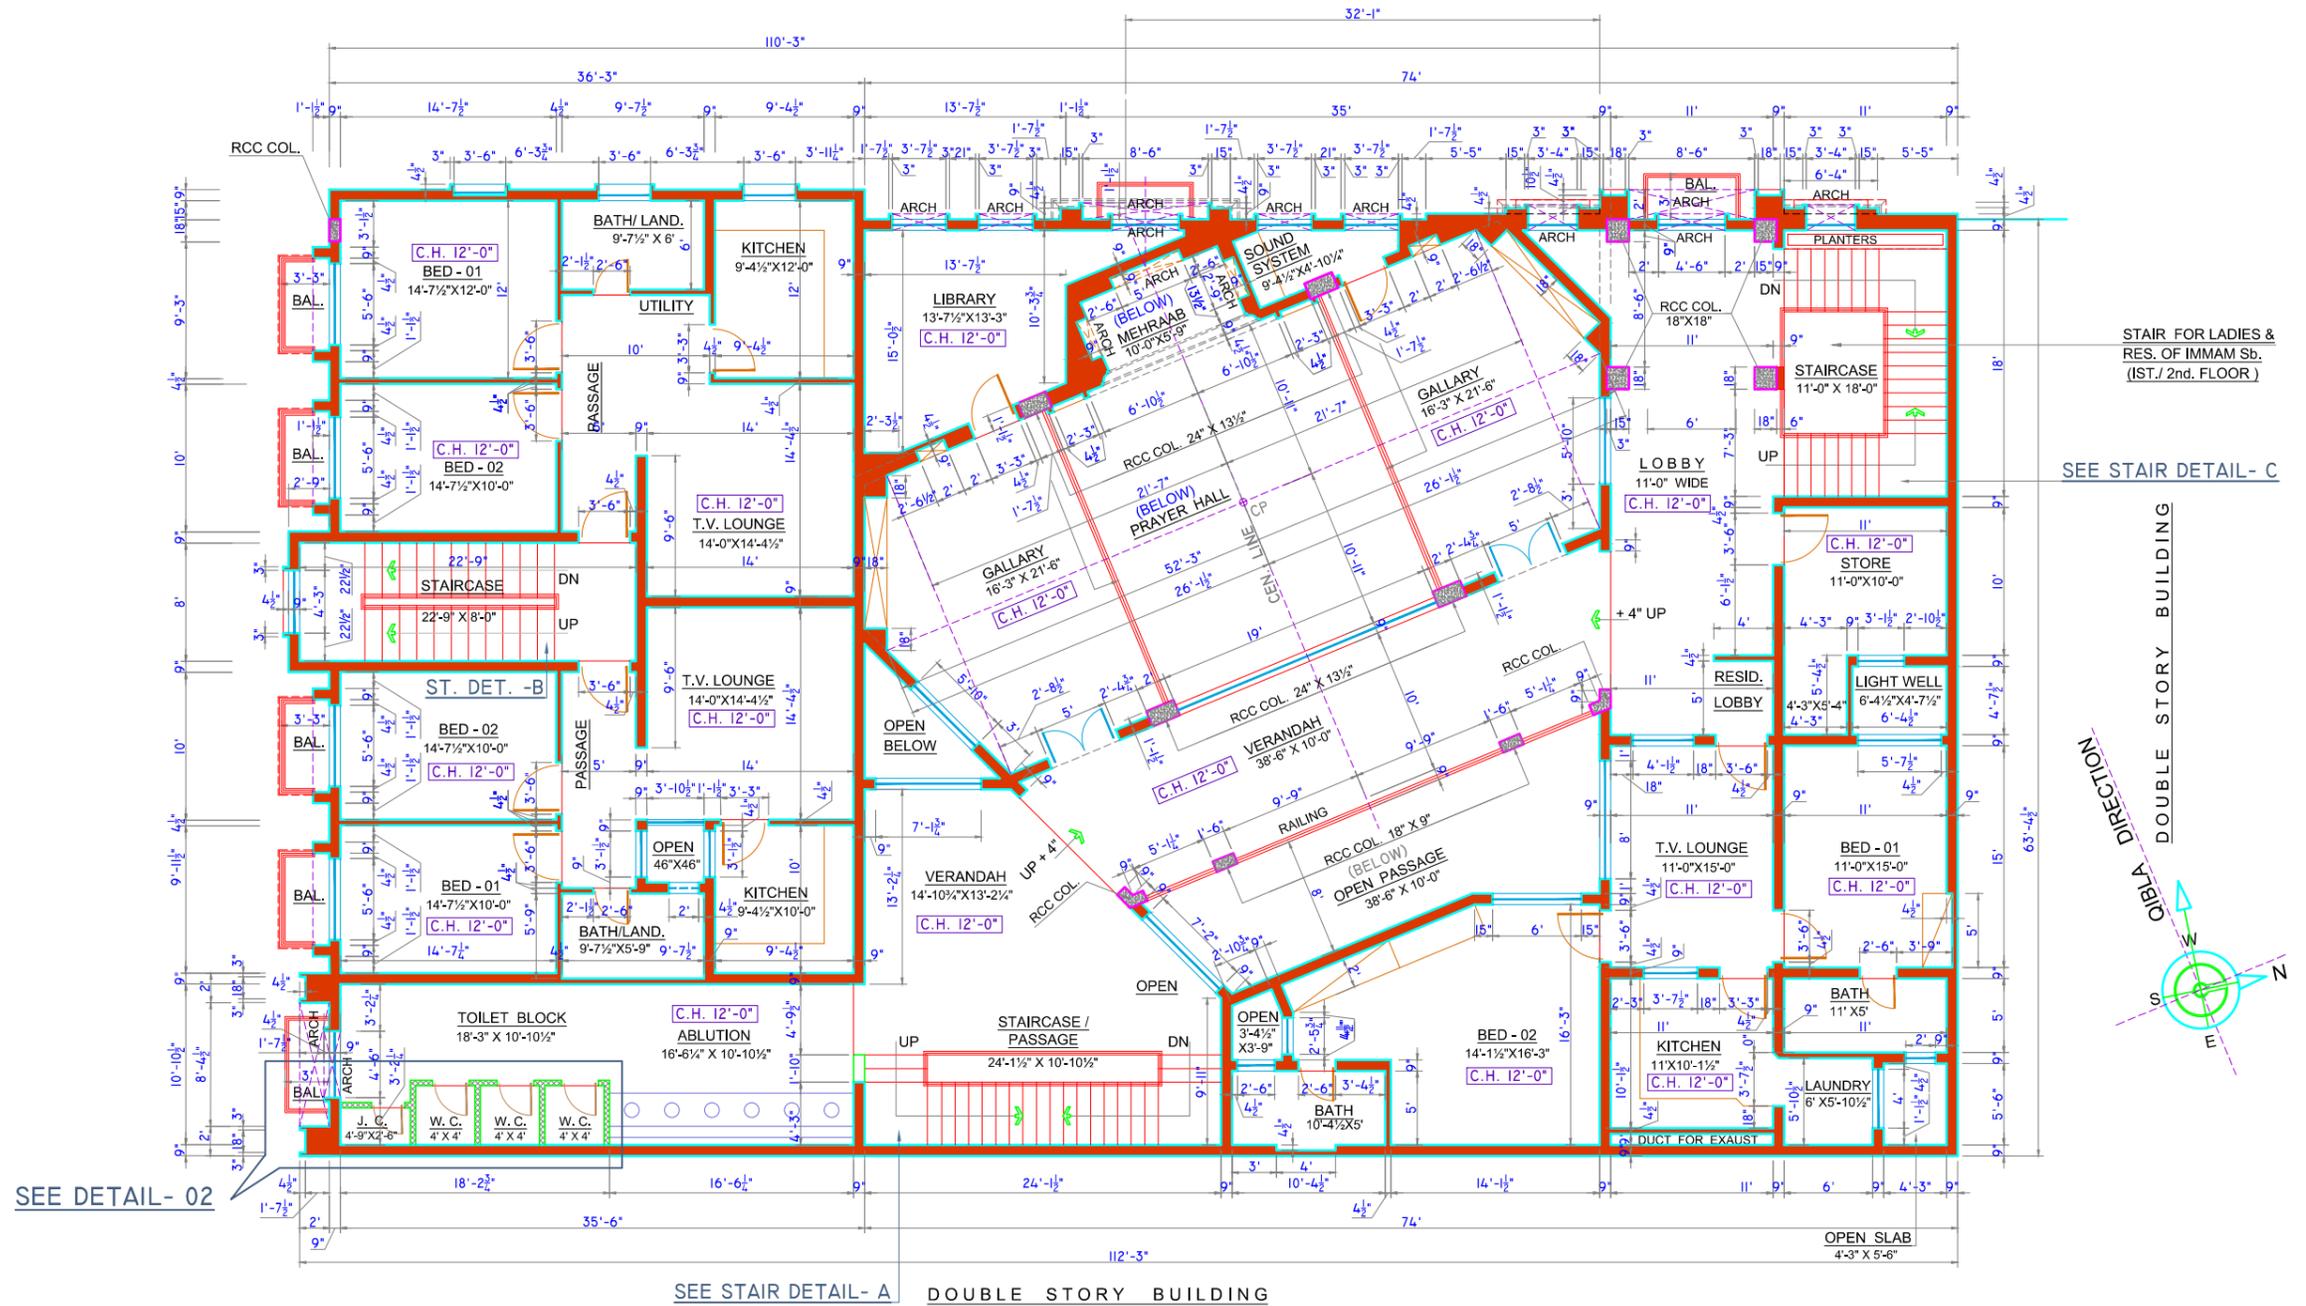

FIRST FLOOR PLAN

COV. AREA : 7 2 2 5 SQ. FT.
SCALE : 1" = 8'-0"


CLIENT Mr. SHARAZ CHEEMA	PROJECT Nurain Welfare Trust JAMIA MASJID, HASNAIN KAREEMAIN	TITLE	DRAWN BY	DRG. NO.	FIRM TAUQIR IQBAL & ASSOCIATES ARCHITECTS - ENGINEERS- PLANNERS 902/B, Q - BLOCK, MODEL TOWN EXT. LAHORE. CELL NO. - 0300- 6402017
		FIRST FLOOR PLAN	ALI	A - 02	
		ADDRESS	REF. NO.	CHKD. BY	
		MOHALLAH SULTANPURA, BEHIND SCIENCE COLLEGE, (NEAR MASJID EID GAH) G. T. ROAD, GUJRAT .	TAQ. MES.		
			DATE		
			12 DEC. 2025.		
			SHEET SCALE		
			1/8" = 1'-0"	TAUQIR IQBAL	

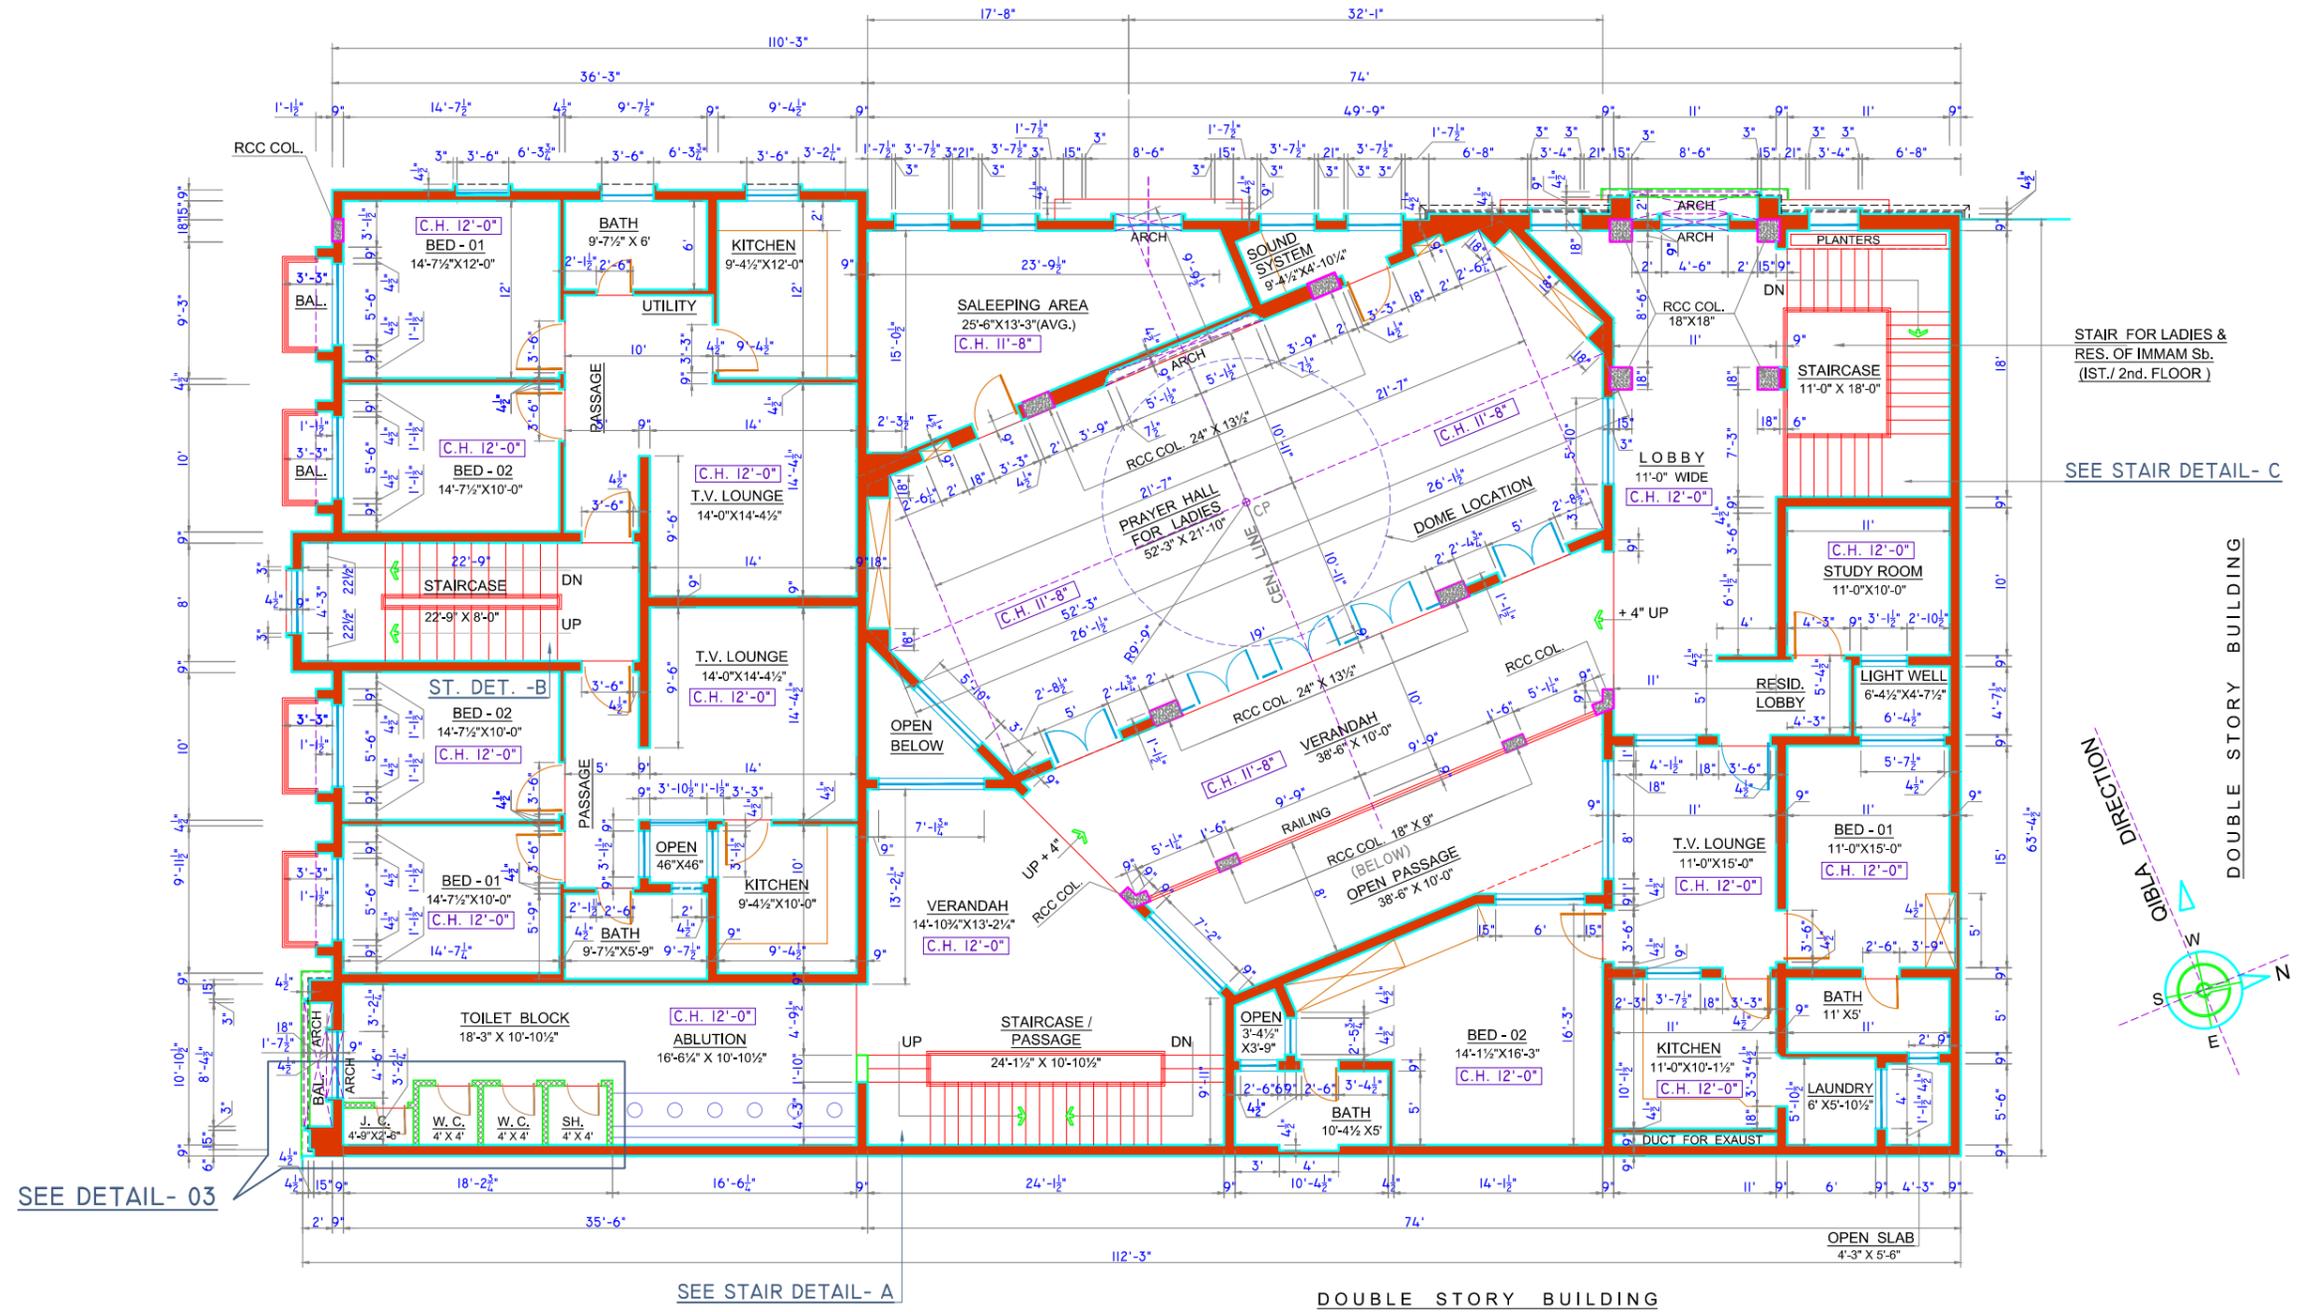

SECOND FLOOR PLAN

COV. AREA : 7 2 2 5 SQ. FT.
SCALE : 1" = 8'-0"


CLIENT Mr. SHARAZ CHEEMA	PROJECT Nurain Welfare Trust JAMIA MASJID, HASNAIN KAREEMAIN	TITLE SECOND FLOOR PLAN	DRAWN BY ALI	DRG. NO. A - 03	FIRM TAUQIR IQBAL & ASSOCIATES ARCHITECTS - ENGINEERS- PLANNERS 902/B, Q - BLOCK, MODEL TOWN EXT. LAHORE. CELL NO. - 0300- 6402017
		ADDRESS MOHALLAH SULTANPURA, BEHIND SCIENCE COLLEGE, (NEAR MASJID EID GAH) G. T. ROAD, GUJRAT .	REF. NO. TAQ. MES.	CHKD. BY TAUQIR IQBAL	
			DATE 15 DEC. 2025.		
			SHEET SCALE 1/8" = 1'-0"		

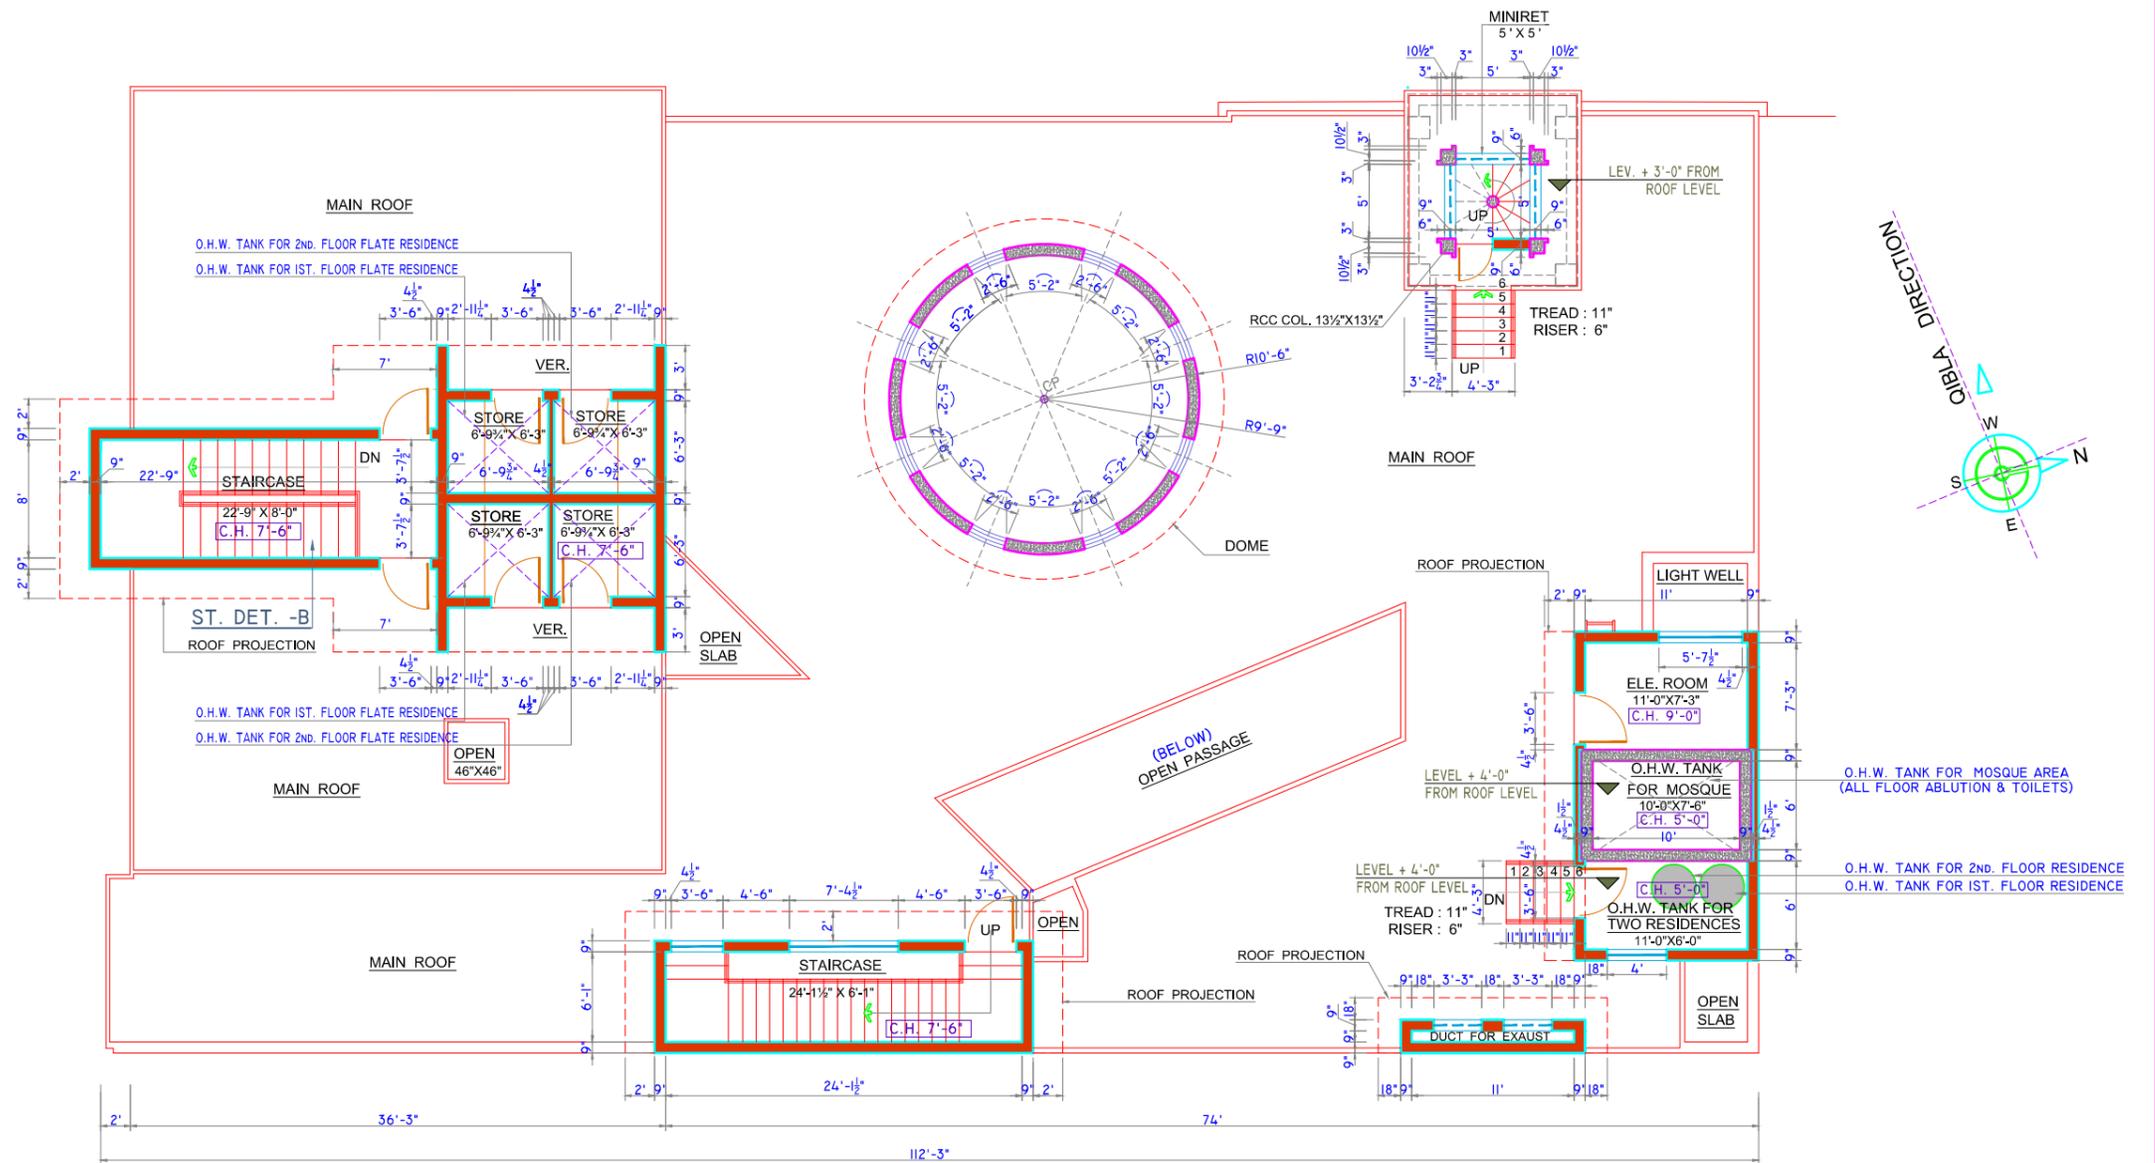

MUMTY FLOOR PLAN


COV. AREA : 1382 SQ. FT.
SCALE : 1" = 8'-0"

CLIENT Mr. SHARAZ CHEEMA	PROJECT <u>Nurain Welfare Trust</u> <u>JAMIA MASJID,</u> <u>HASNAIN KAREEMAIN</u>	TITLE MUMTY FLOOR PLAN	DRAWN BY ALI	DRG. NO. A - 04	FIRM <u>TAUQIR IQBAL & ASSOCIATES</u> ARCHITECTS - ENGINEERS- PLANNERS 902/B, Q - BLOCK, MODEL TOWN EXT. LAHORE. CELL NO. - 0300- 6402017
		ADDRESS MOHALLAH SULTANPURA, BEHIND SCIENCE COLLEGE, (NEAR MASJID EID GAH) G. T. ROAD, GUJRAT .	REF. NO. TAQ. MES.	CHKD. BY	
			DATE 18 DEC. 2025.	TAUQIR IQBAL	
			SHEET SCALE 1/8" = 1'-0"		

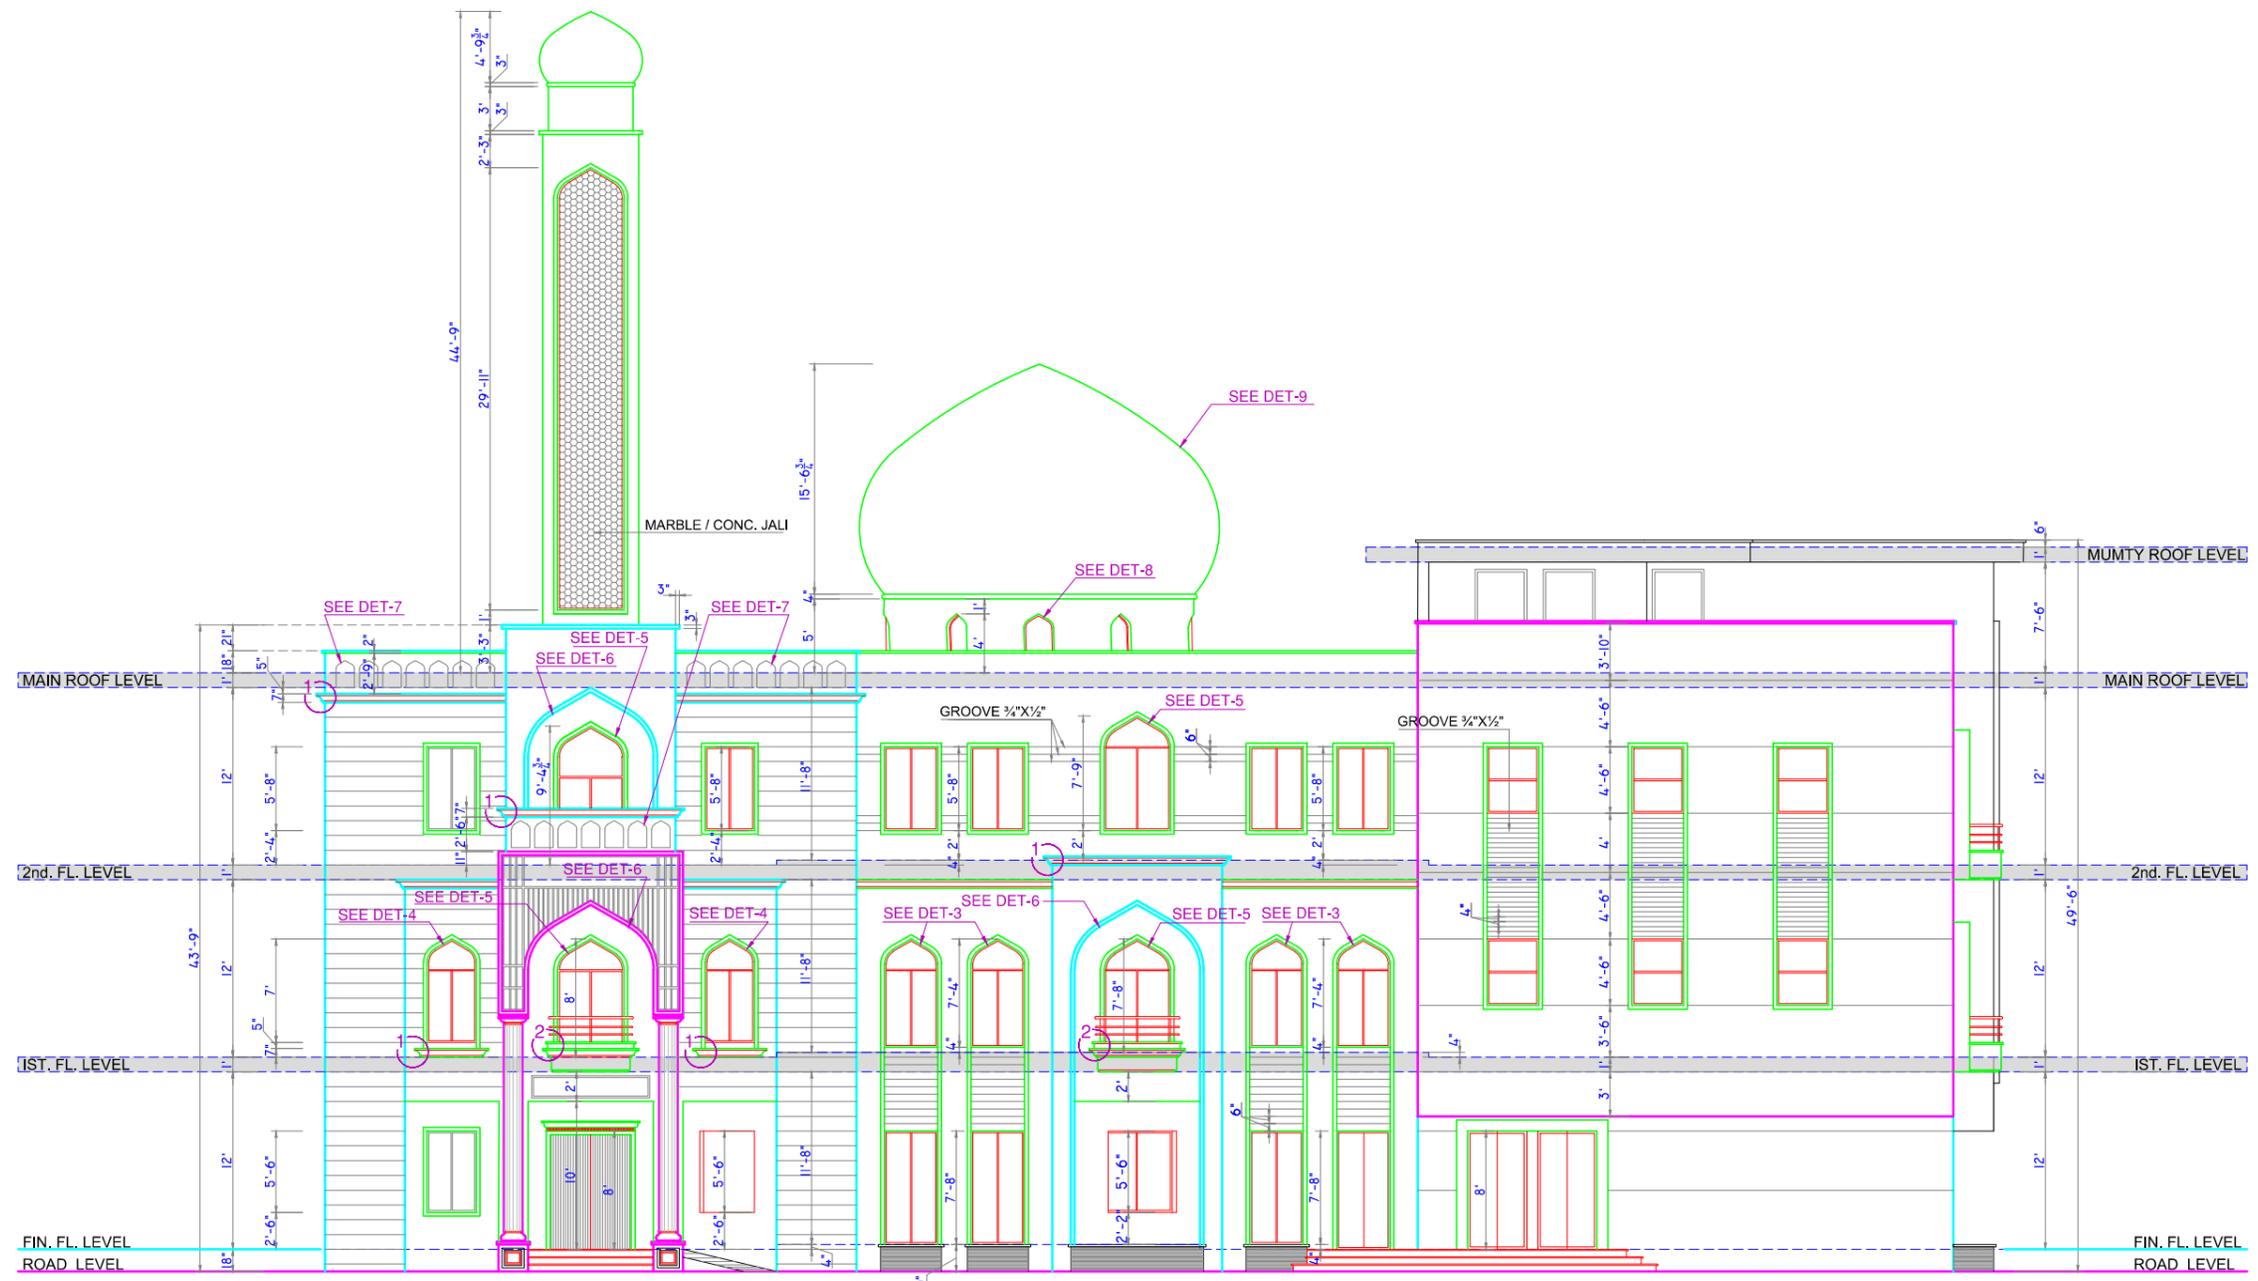

FRONT ELEVATION (WEST SIDE)
SCALE : 1" = 8'-0"


CLIENT Mr. SHARAZ CHEEMA	PROJECT Nurain Welfare Trust JAMIA MASJID, HASNAIN KAREEMAIN	TITLE FRONT ELEVATION (WEST SIDE)	DRAWN BY ALI	DRG. NO. A - 05	FIRM TAUQIR IQBAL & ASSOCIATES ARCHITECTS - ENGINEERS- PLANNERS 902/B, Q - BLOCK, MODEL TOWN EXT. LAHORE. CELL NO. - 0300- 6402017
		ADDRESS MOHALLAH SULTANPURA, BEHIND SCIENCE COLLEGE, (NEAR MASJID EID GAH) G. T. ROAD, GUJRAT .	REF. NO. TAQ. MES.	CHKD. BY	
			DATE 21 DEC. 2025.	TAUQIR IQBAL	
			SHEET SCALE 1/8" = 1'-0"		

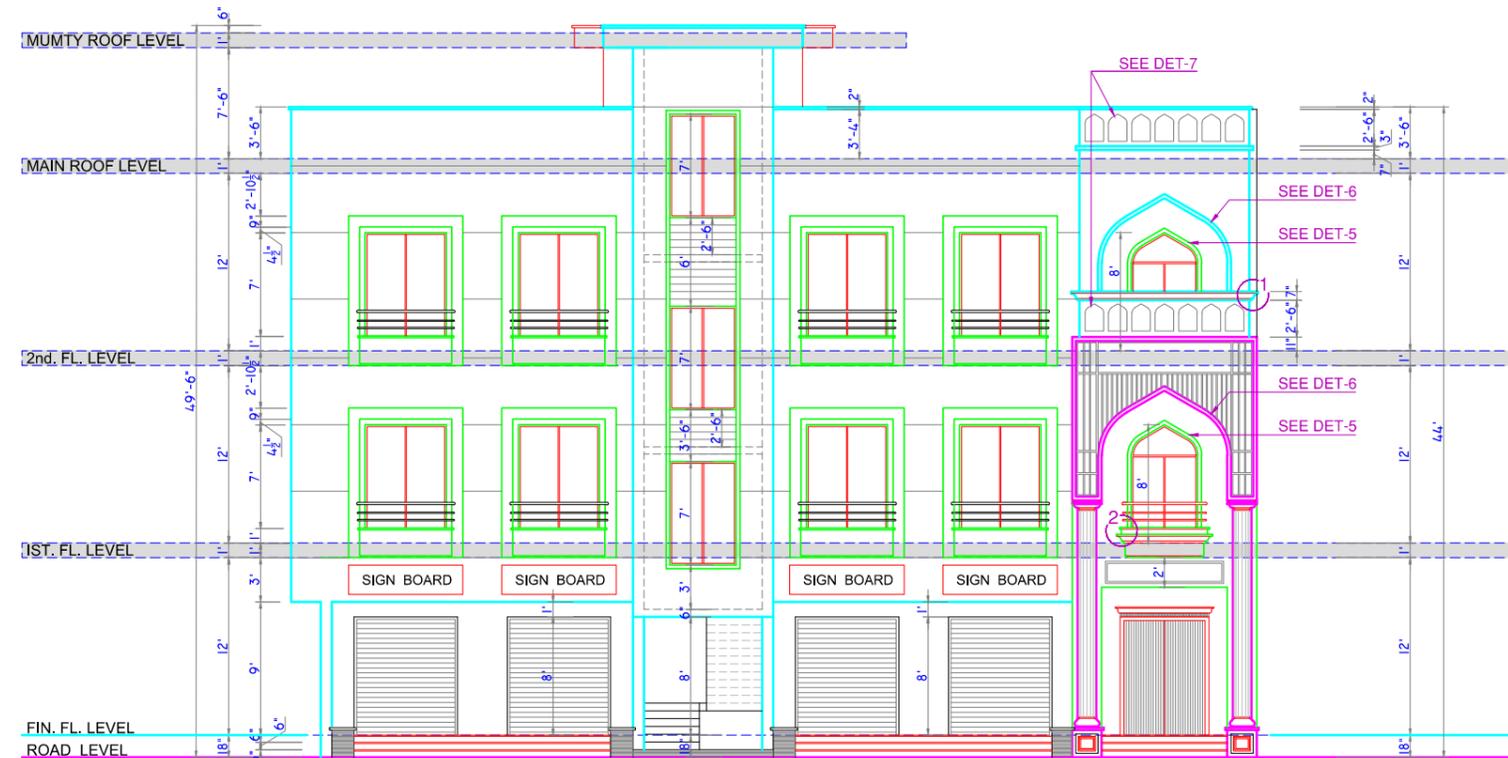


FRONT ELEVATION (MARKET SIDE)

SCALE : 1" = 8'-0"


CLIENT Mr. SHARAZ CHEEMA	PROJECT <u>Nurain Welfare Trust</u> <u>JAMIA MASJID,</u> <u>HASNAIN KAREEMAIN</u>	TITLE FRONT ELEVATION (MARKET SIDE)	DRAWN BY ALI	DRG. NO. A - 06	FIRM TAUQIR IQBAL & ASSOCIATES ARCHITECTS - ENGINEERS- PLANNERS 902/B, Q - BLOCK, MODEL TOWN EXT. LAHORE. CELL NO. - 0300- 6402017
		ADDRESS MOHALLAH SULTANPURA, BEHIND SCIENCE COLLEGE, (NEAR MASJID EID GAH) G. T. ROAD, GUJRAT .	REF. NO. TAQ. MES.	CHKD. BY	
			DATE 24 DEC. 2025.		
			SHEET SCALE 1/8" = 1'-0"	TAUQIR IQBAL	

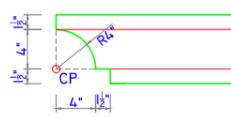


DETAIL - 01
SCALE : 1" = 1'-0"

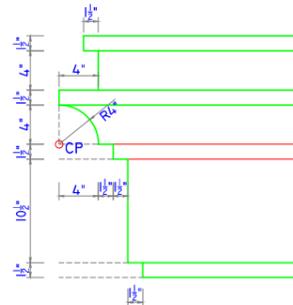


DETAIL - 02
SCALE : 1" = 1'-0"

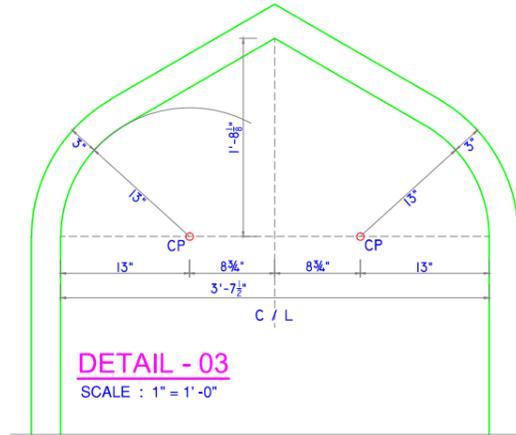


DETAIL - 03
SCALE : 1" = 1'-0"

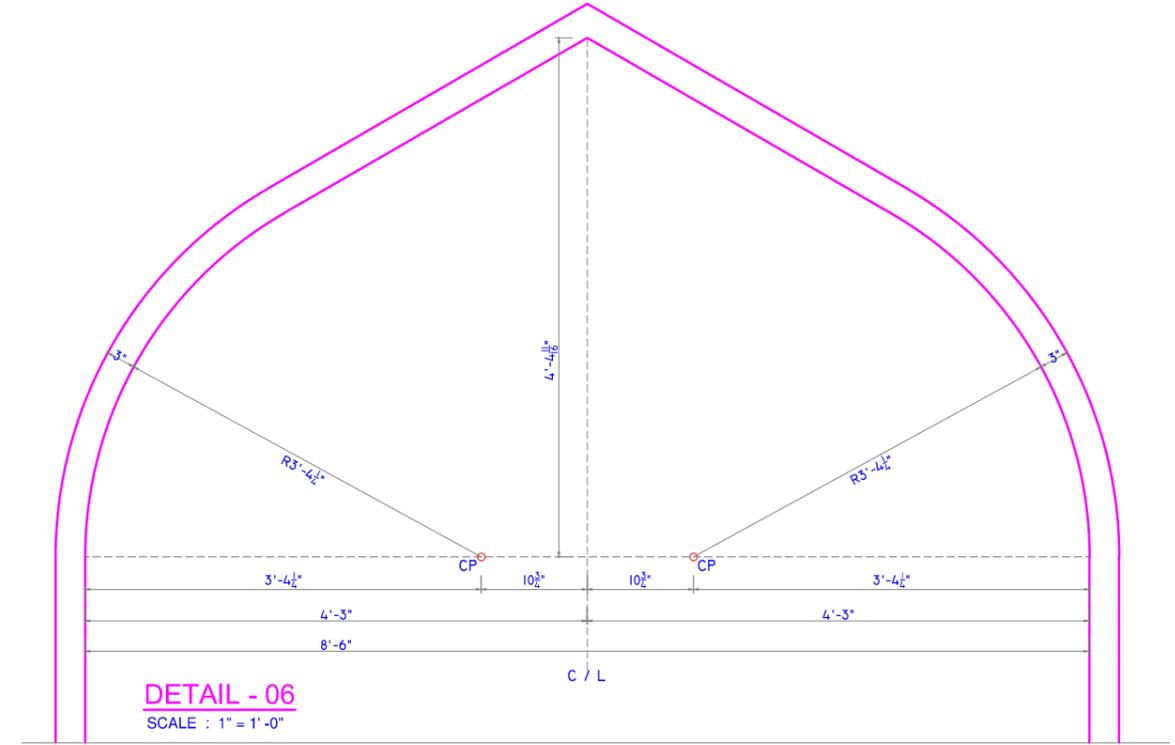


DETAIL - 06
SCALE : 1" = 1'-0"

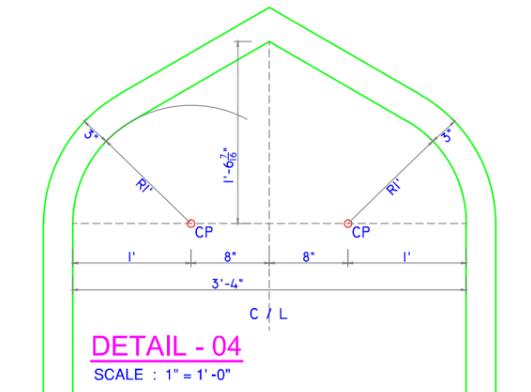


DETAIL - 04
SCALE : 1" = 1'-0"

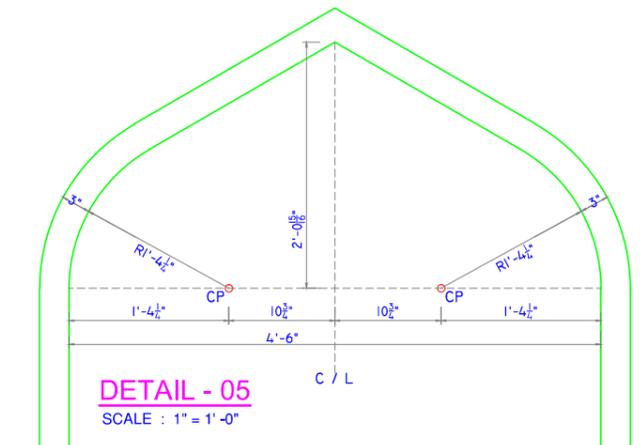

DETAIL - 05
SCALE : 1" = 1'-0"

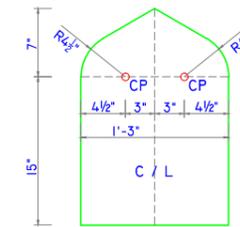

DETAIL - 07
SCALE : 1" = 1'-0"

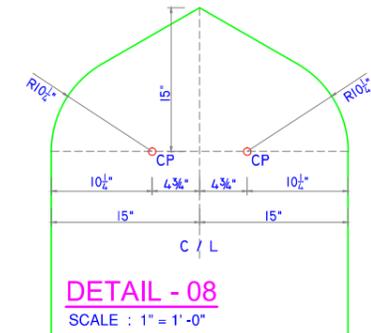

DETAIL - 08
SCALE : 1" = 1'-0"

CLIENT

Mr. SHARAZ CHEEMA

PROJECT

Nurain Welfare Trust
JAMIA MASJID,
HASNAIN KAREEMAIN

TITLE

ARCHES DETAIL

ADDRESS

MOHALLAH SULTANPURA,
BEHIND SCIENCE COLLEGE,
(NEAR MASJID EID GAH)
G. T. ROAD, GUJRAT .

DRAWN BY

ALI

REF. NO.

TAQ. MES.

DATE

27 DEC. 2025.

SHEET SCALE

1/8" = 1'-0"

DRG. NO.


A - 07

CHKD. BY

TAUQIR IQBAL


FIRM

TAUQIR IQBAL & ASSOCIATES
ARCHITECTS - ENGINEERS- PLANNERS
902/B, Q - BLOCK, MODEL TOWN EXT. LAHORE.
CELL NO. - 0300- 6402017

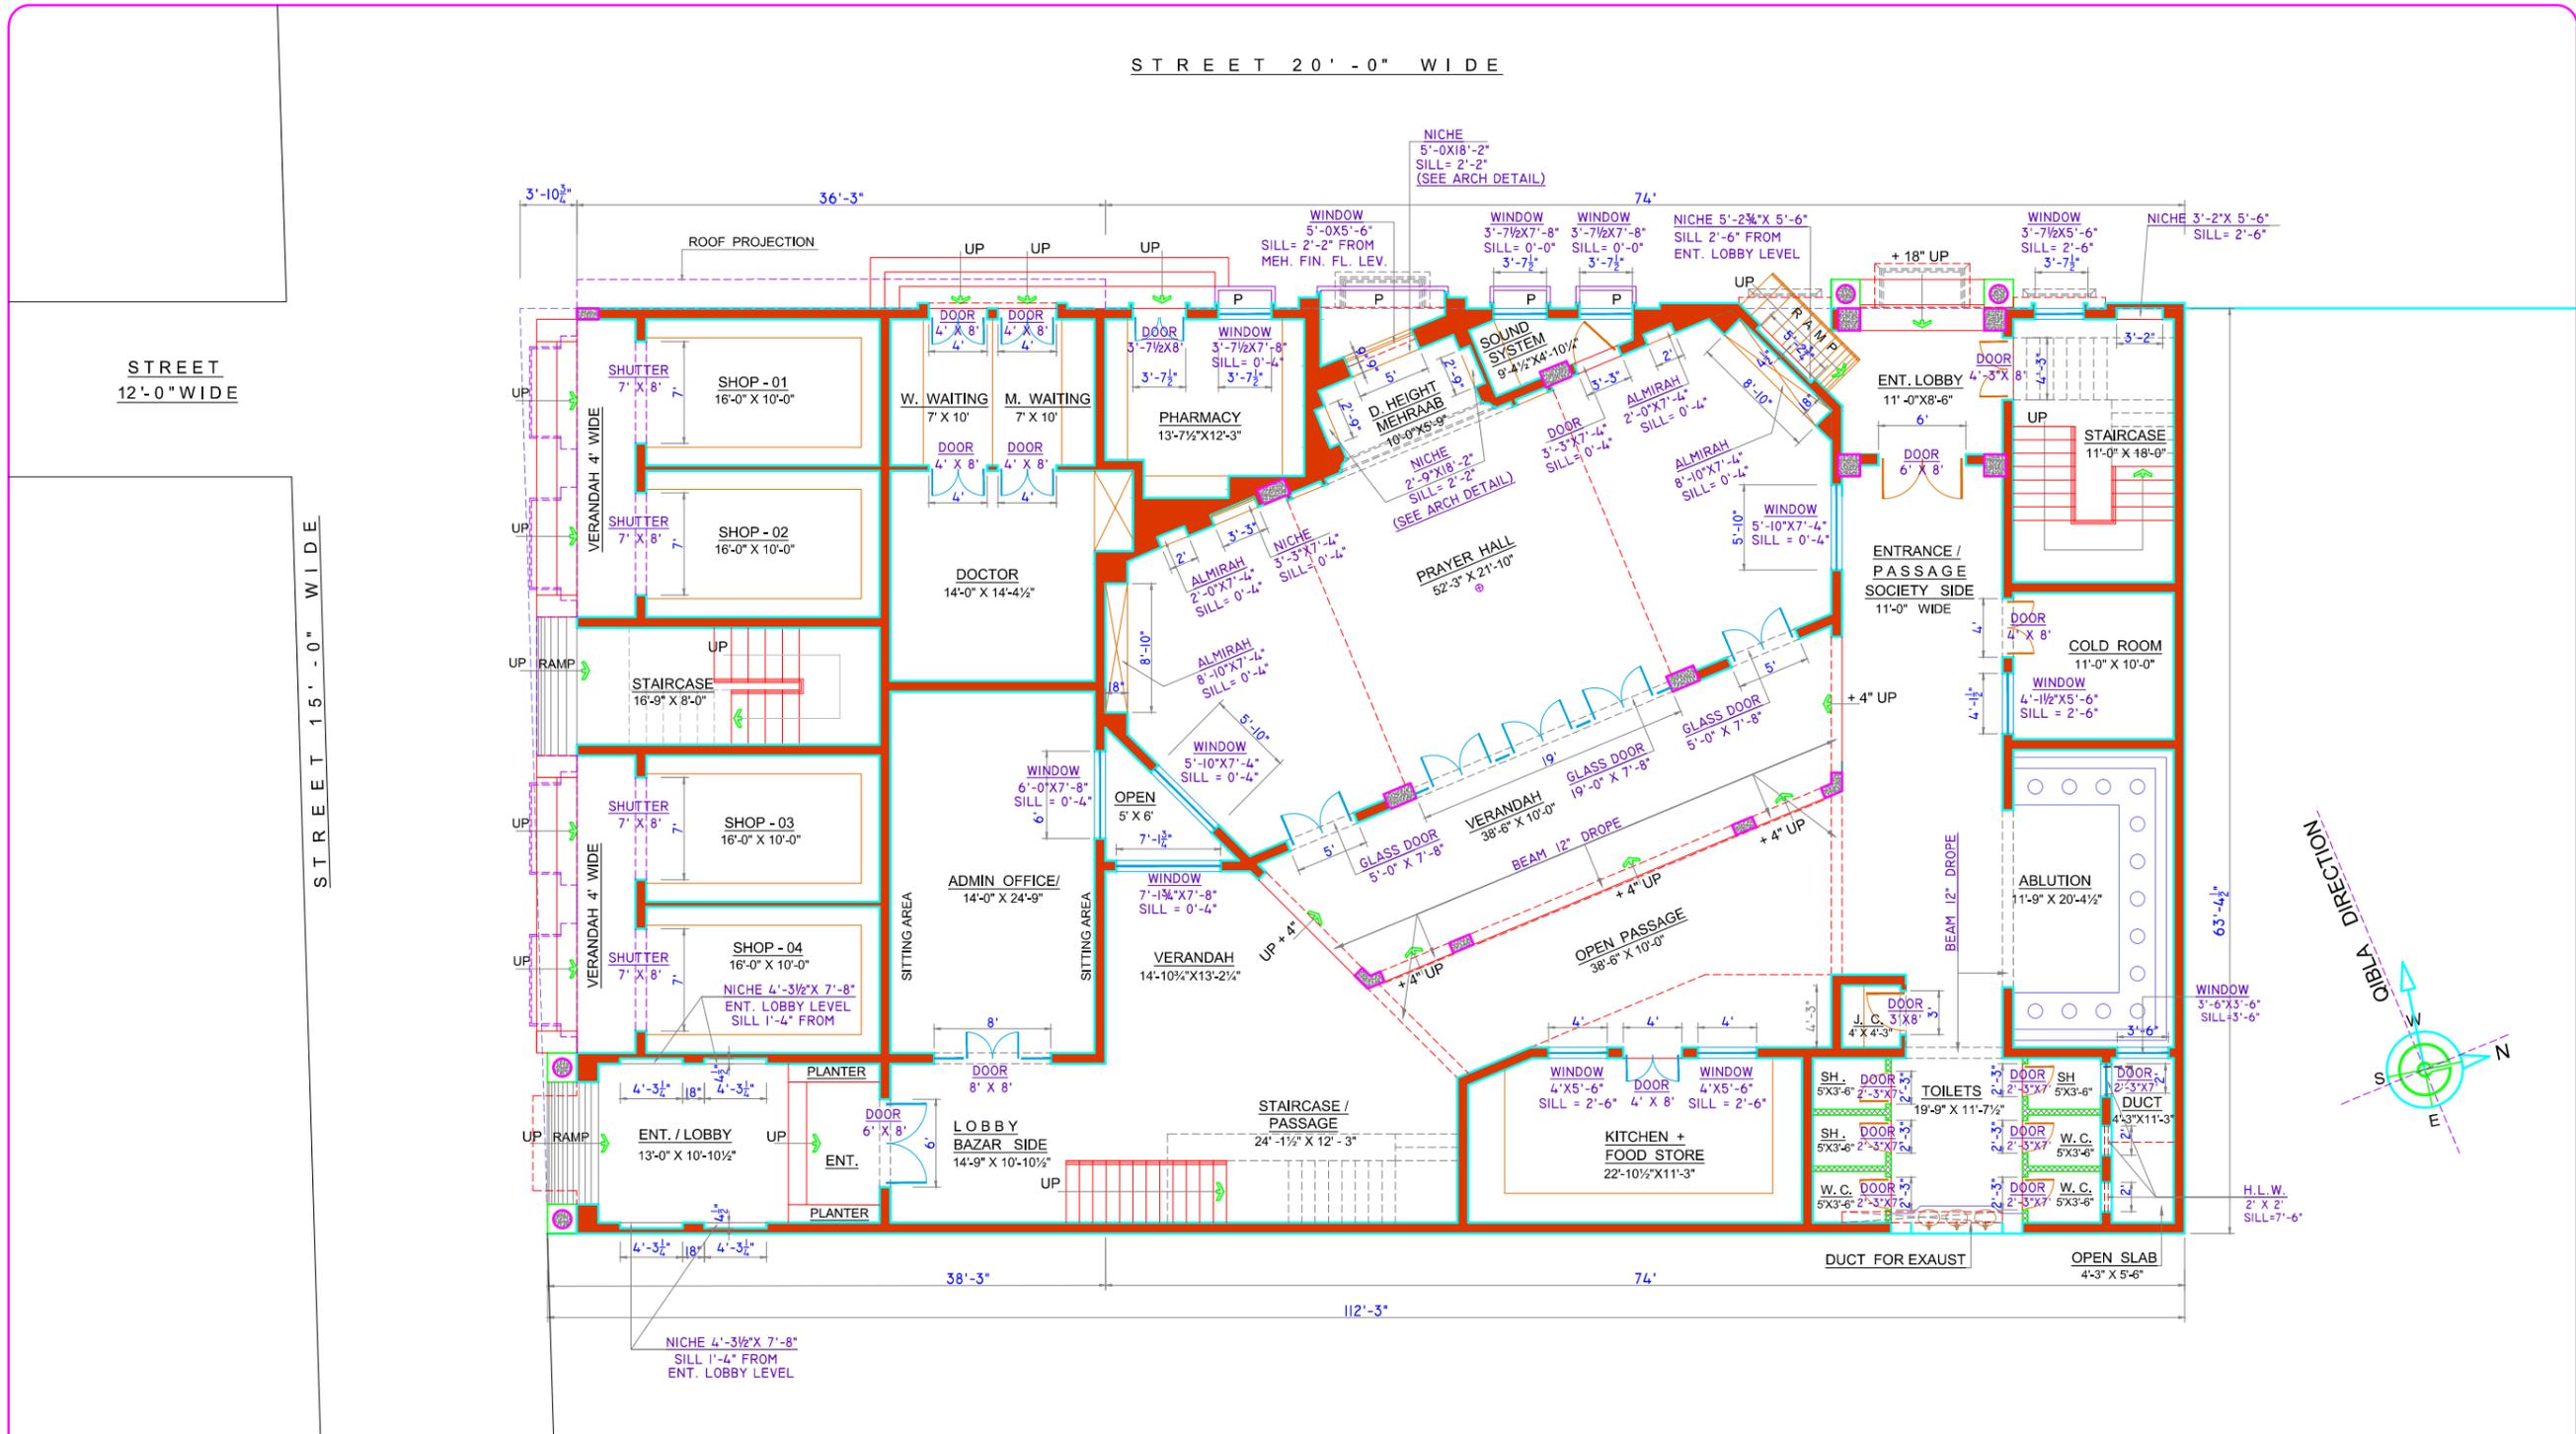


**GROUND FLOOR PLAN
DOORS / WINDOWS SIZES DETAIL**
SCALE : 1" = 8'-0"

CLIENT Mr. SHARAZ CHEEMA	PROJECT Nurain Welfare Trust JAMIA MASJID, HASNAIN KAREEMAIN	TITLE GROUND FLOOR PLAN DOORS / WINDOWS SIZES DETAIL	DRAWN BY ALI	DRG. NO. A - 09	FIRM TAUQIR IQBAL & ASSOCIATES ARCHITECTS - ENGINEERS- PLANNERS 902/B, Q - BLOCK, MODEL TOWN EXT. LAHORE. CELL NO. - 0300- 6402017
		ADDRESS MOHALLAH SULTANPURA, BEHIND SCIENCE COLLEGE, (NEAR MASJID EID GAH) G. T. ROAD, GUJRAT .	REF. NO. TAQ. MES.	CHKD. BY TAUQIR IQBAL	
		DATE 03 JAN. 2026.	SHEET SCALE 1/8" = 1'-0"		

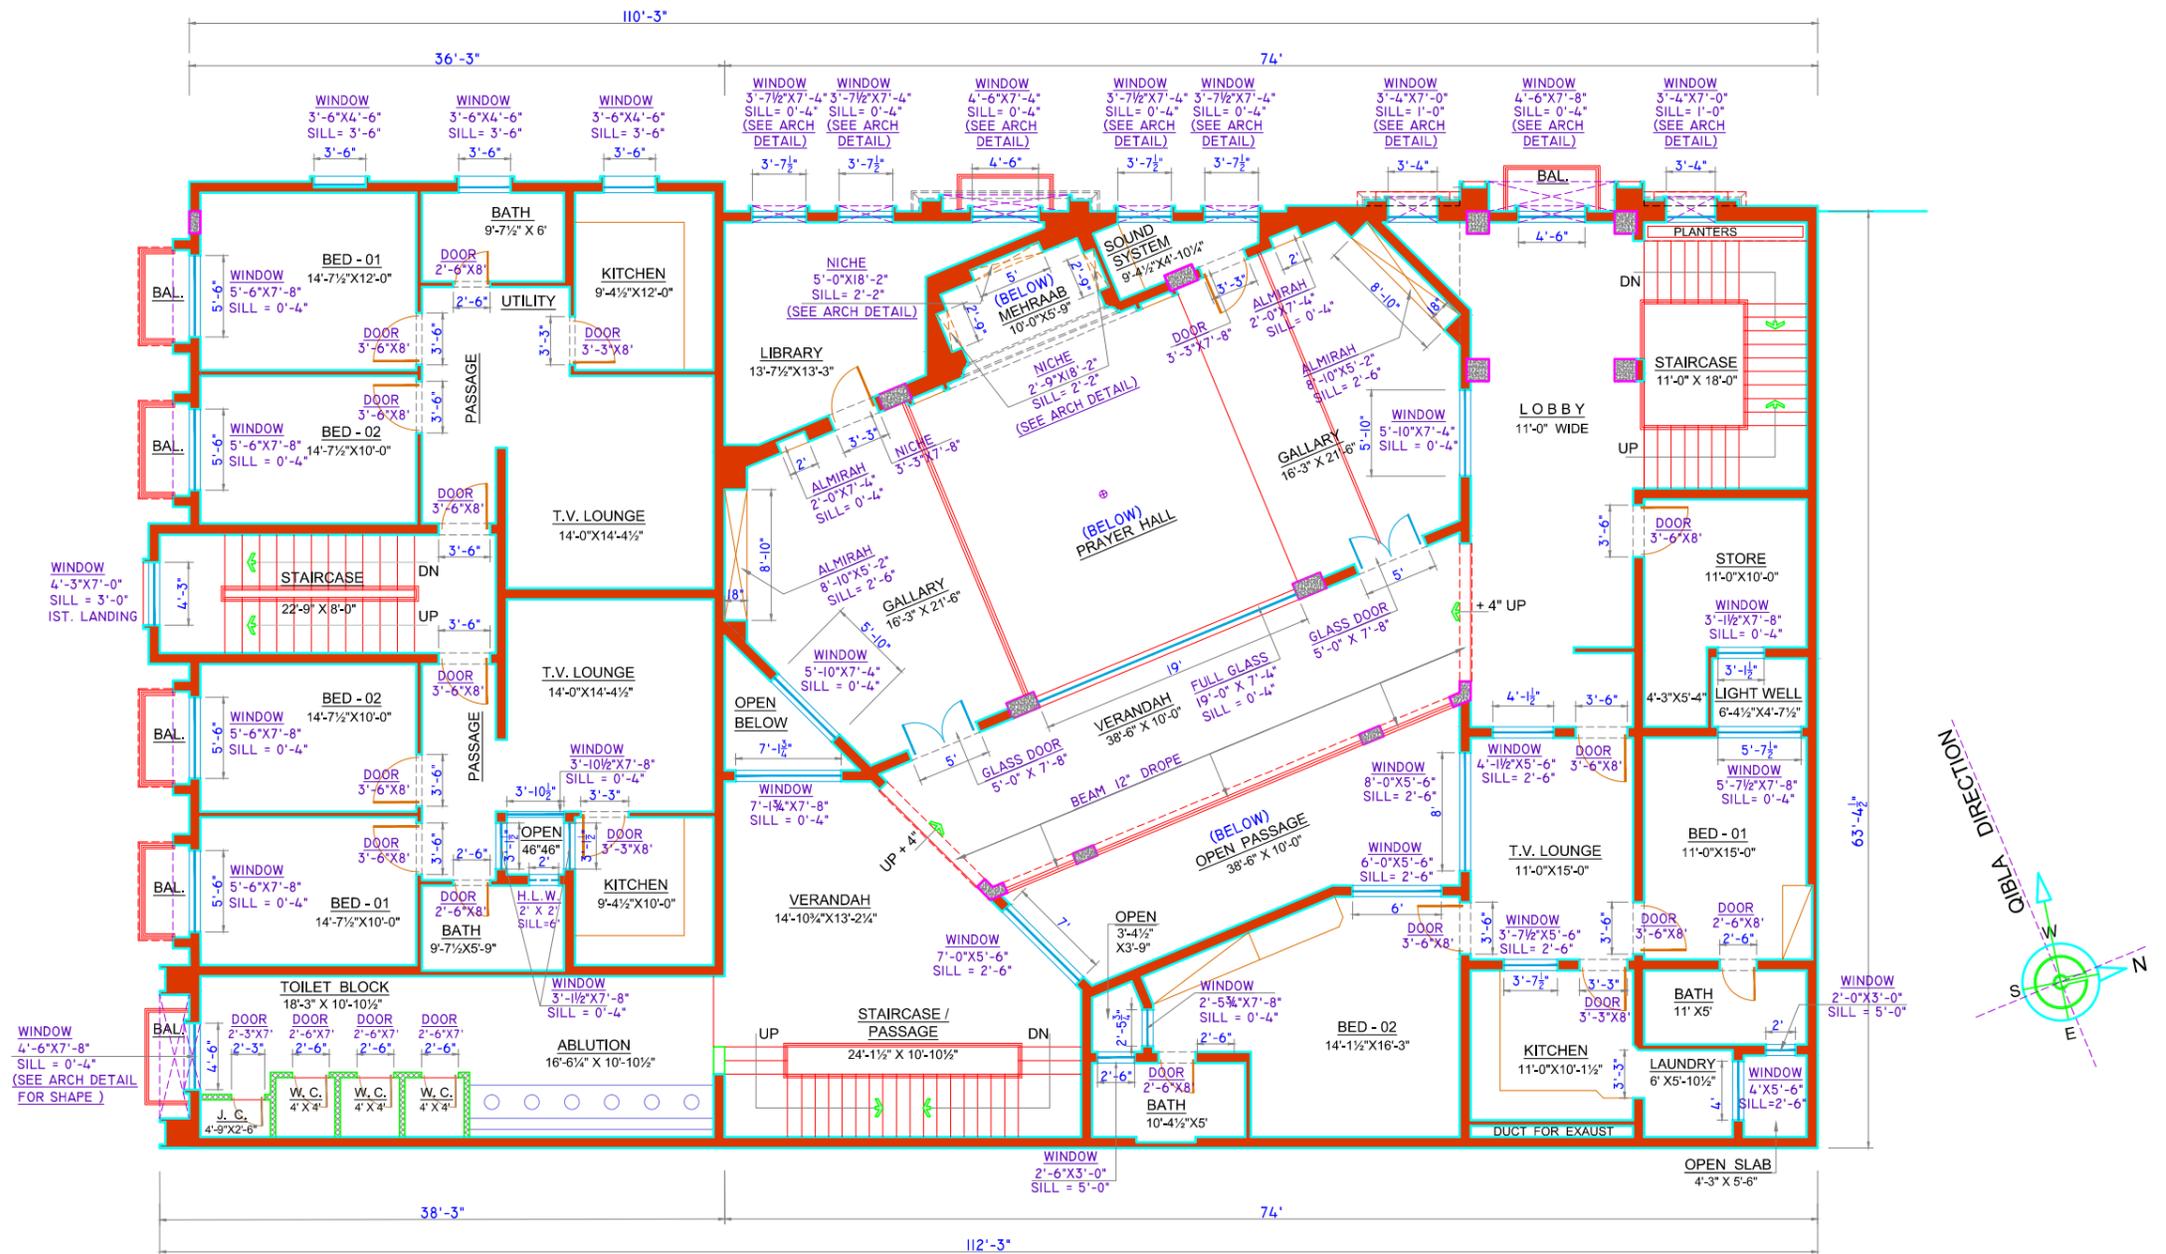


FIRST FLOOR PLAN
DOORS / WINDOWS SIZES DETAIL
 SCALE : 1" = 8'-0"

CLIENT Mr. SHARAZ CHEEMA	PROJECT Nurain Welfare Trust JAMIA MASJID, HASNAIN KAREEMAIN	TITLE FIRST FLOOR PLAN DOORS / WINDOWS SIZES DETAIL	DRAWN BY ALI	DRG. NO. A - 10	FIRM TAUQIR IQBAL & ASSOCIATES ARCHITECTS - ENGINEERS- PLANNERS 902/B, Q - BLOCK, MODEL TOWN EXT. LAHORE. CELL NO. - 0300- 6402017
		ADDRESS MOHALLAH SULTANPURA, BEHIND SCIENCE COLLEGE, (NEAR MASJID EID GAH) G. T. ROAD, GUJRAT .	REF. NO. TAQ. MES.	CHKD. BY TAUQIR IQBAL	
		DATE 06 JAN. 2026.	SHEET SCALE 1/8" = 1'-0"		

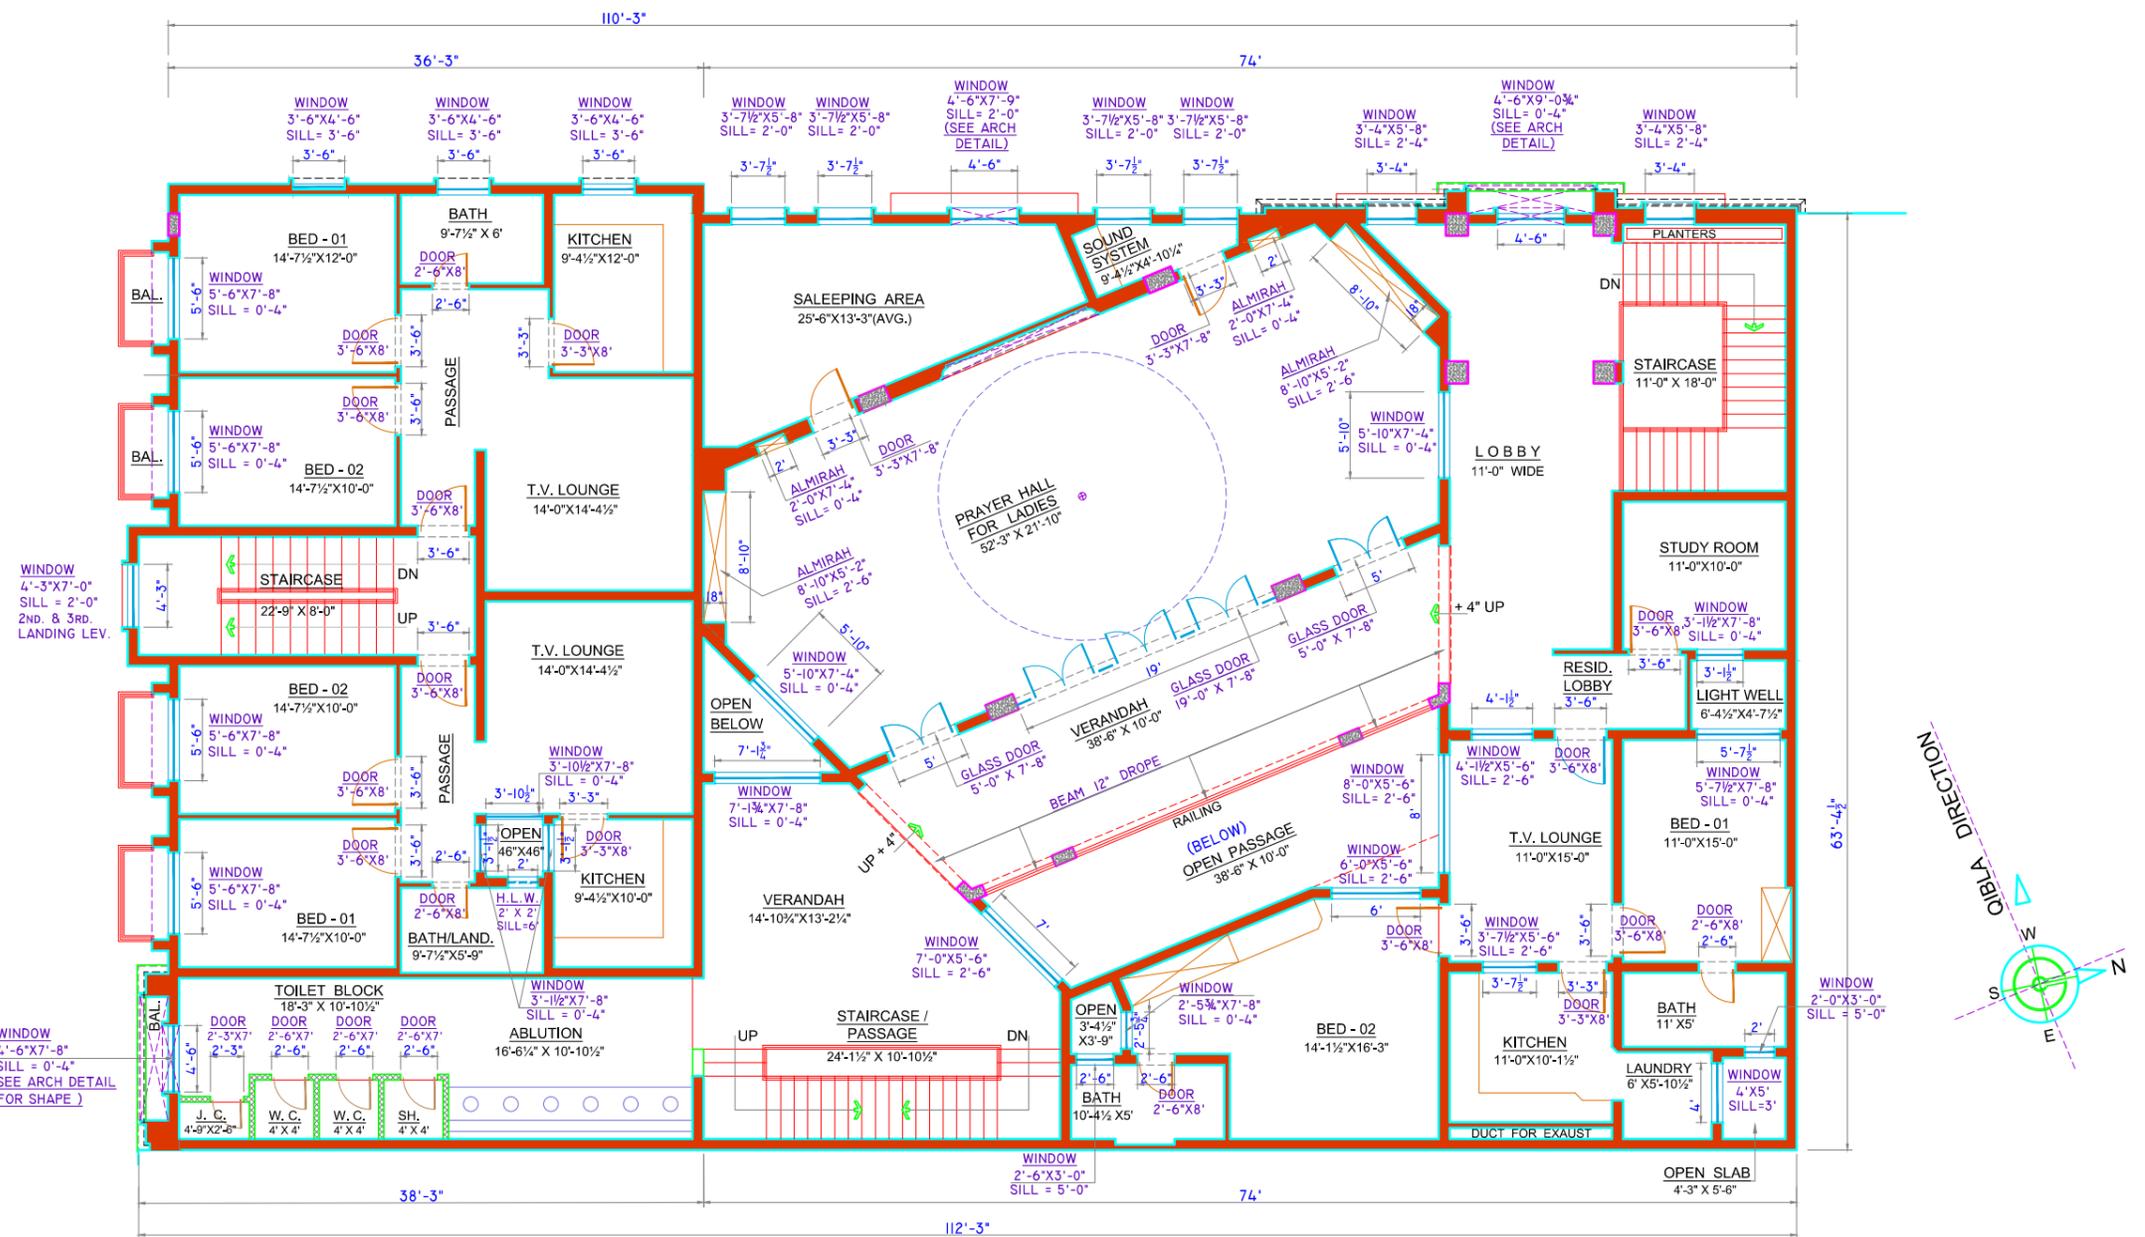


SECOND FLOOR PLAN
DOORS / WINDOWS SIZES DETAIL
 SCALE : 1" = 8'-0"

CLIENT Mr. SHARAZ CHEEMA	PROJECT Nurain Welfare Trust JAMIA MASJID, HASNAIN KAREEMAIN	TITLE SECOND FLOOR PLAN DOORS / WINDOWS SIZES DETAIL	DRAWN BY ALI	DRG. NO. A - 11	FIRM TAUQIR IQBAL & ASSOCIATES ARCHITECTS - ENGINEERS- PLANNERS 902/B, Q - BLOCK, MODEL TOWN EXT. LAHORE. CELL NO. - 0300- 6402017
		ADDRESS MOHALLAH SULTANPURA, BEHIND SCIENCE COLLEGE, (NEAR MASJID EID GAH) G. T. ROAD, GUJRAT .	REF. NO. TAQ. MES.	CHKD. BY	
			DATE 09 JAN. 2026.	TAUQIR IQBAL	
			SHEET SCALE 1/8" = 1'-0"		

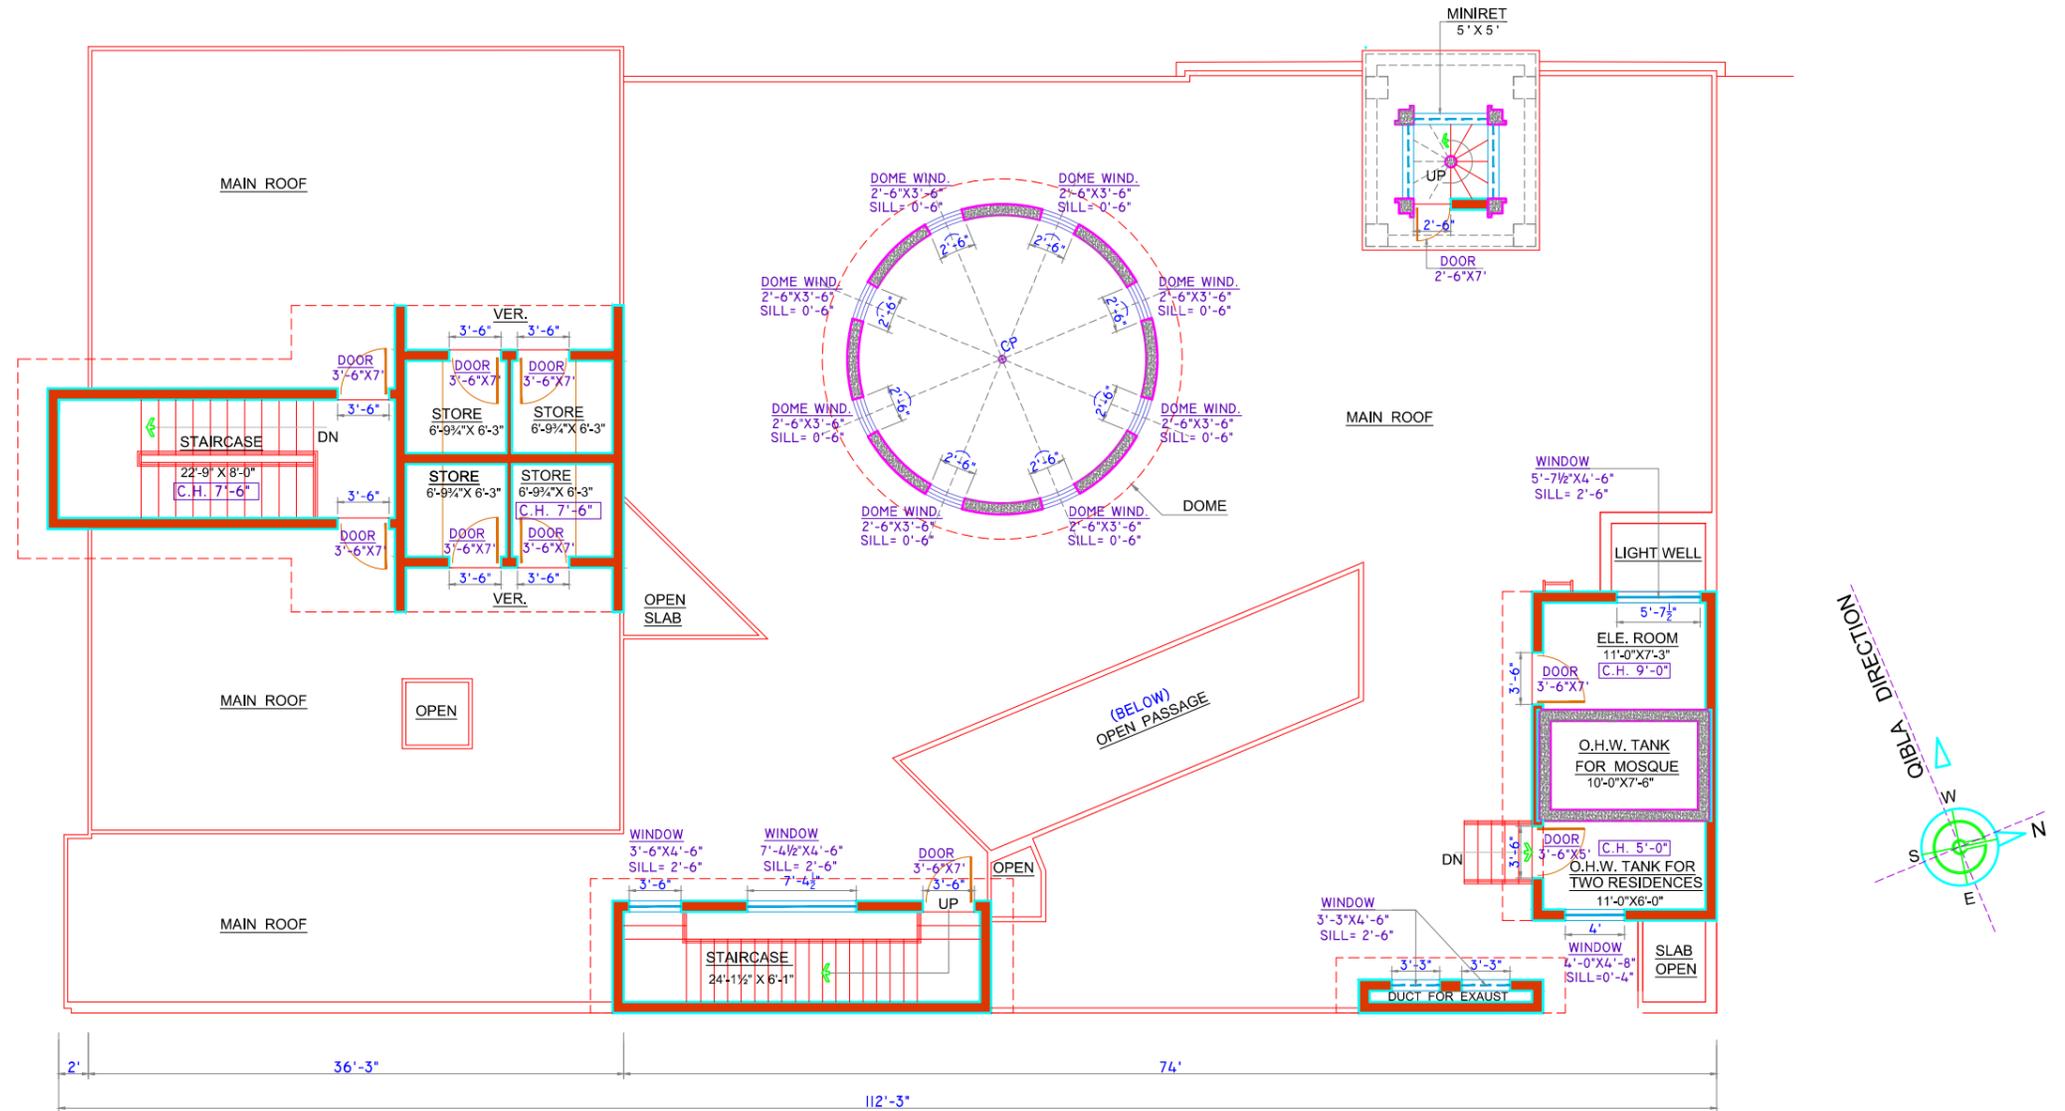


MUMTY FLOOR PLAN
DOORS / WINDOWS SIZES DETAIL
 SCALE : 1" = 8'-0"

CLIENT Mr. SHARAZ CHEEMA	PROJECT Nurain Welfare Trust JAMIA MASJID, HASNAIN KAREEMAIN	TITLE MUMTY FLOOR PLAN DOORS / WINDOWS SIZES DETAIL	DRAWN BY ALI	DRG. NO. A - 12	FIRM TAUQIR IQBAL & ASSOCIATES ARCHITECTS - ENGINEERS- PLANNERS 902/B, Q - BLOCK, MODEL TOWN EXT. LAHORE. CELL NO. - 0300- 6402017
		ADDRESS MOHALLAH SULTANPURA, BEHIND SCIENCE COLLEGE, (NEAR MASJID EID GAH) G. T. ROAD, GUJRAT .	REF. NO. TAQ. MES.	CHKD. BY TAUQIR IQBAL	
			DATE 12 JAN. 2026.		
			SHEET SCALE 1/8" = 1'-0"		

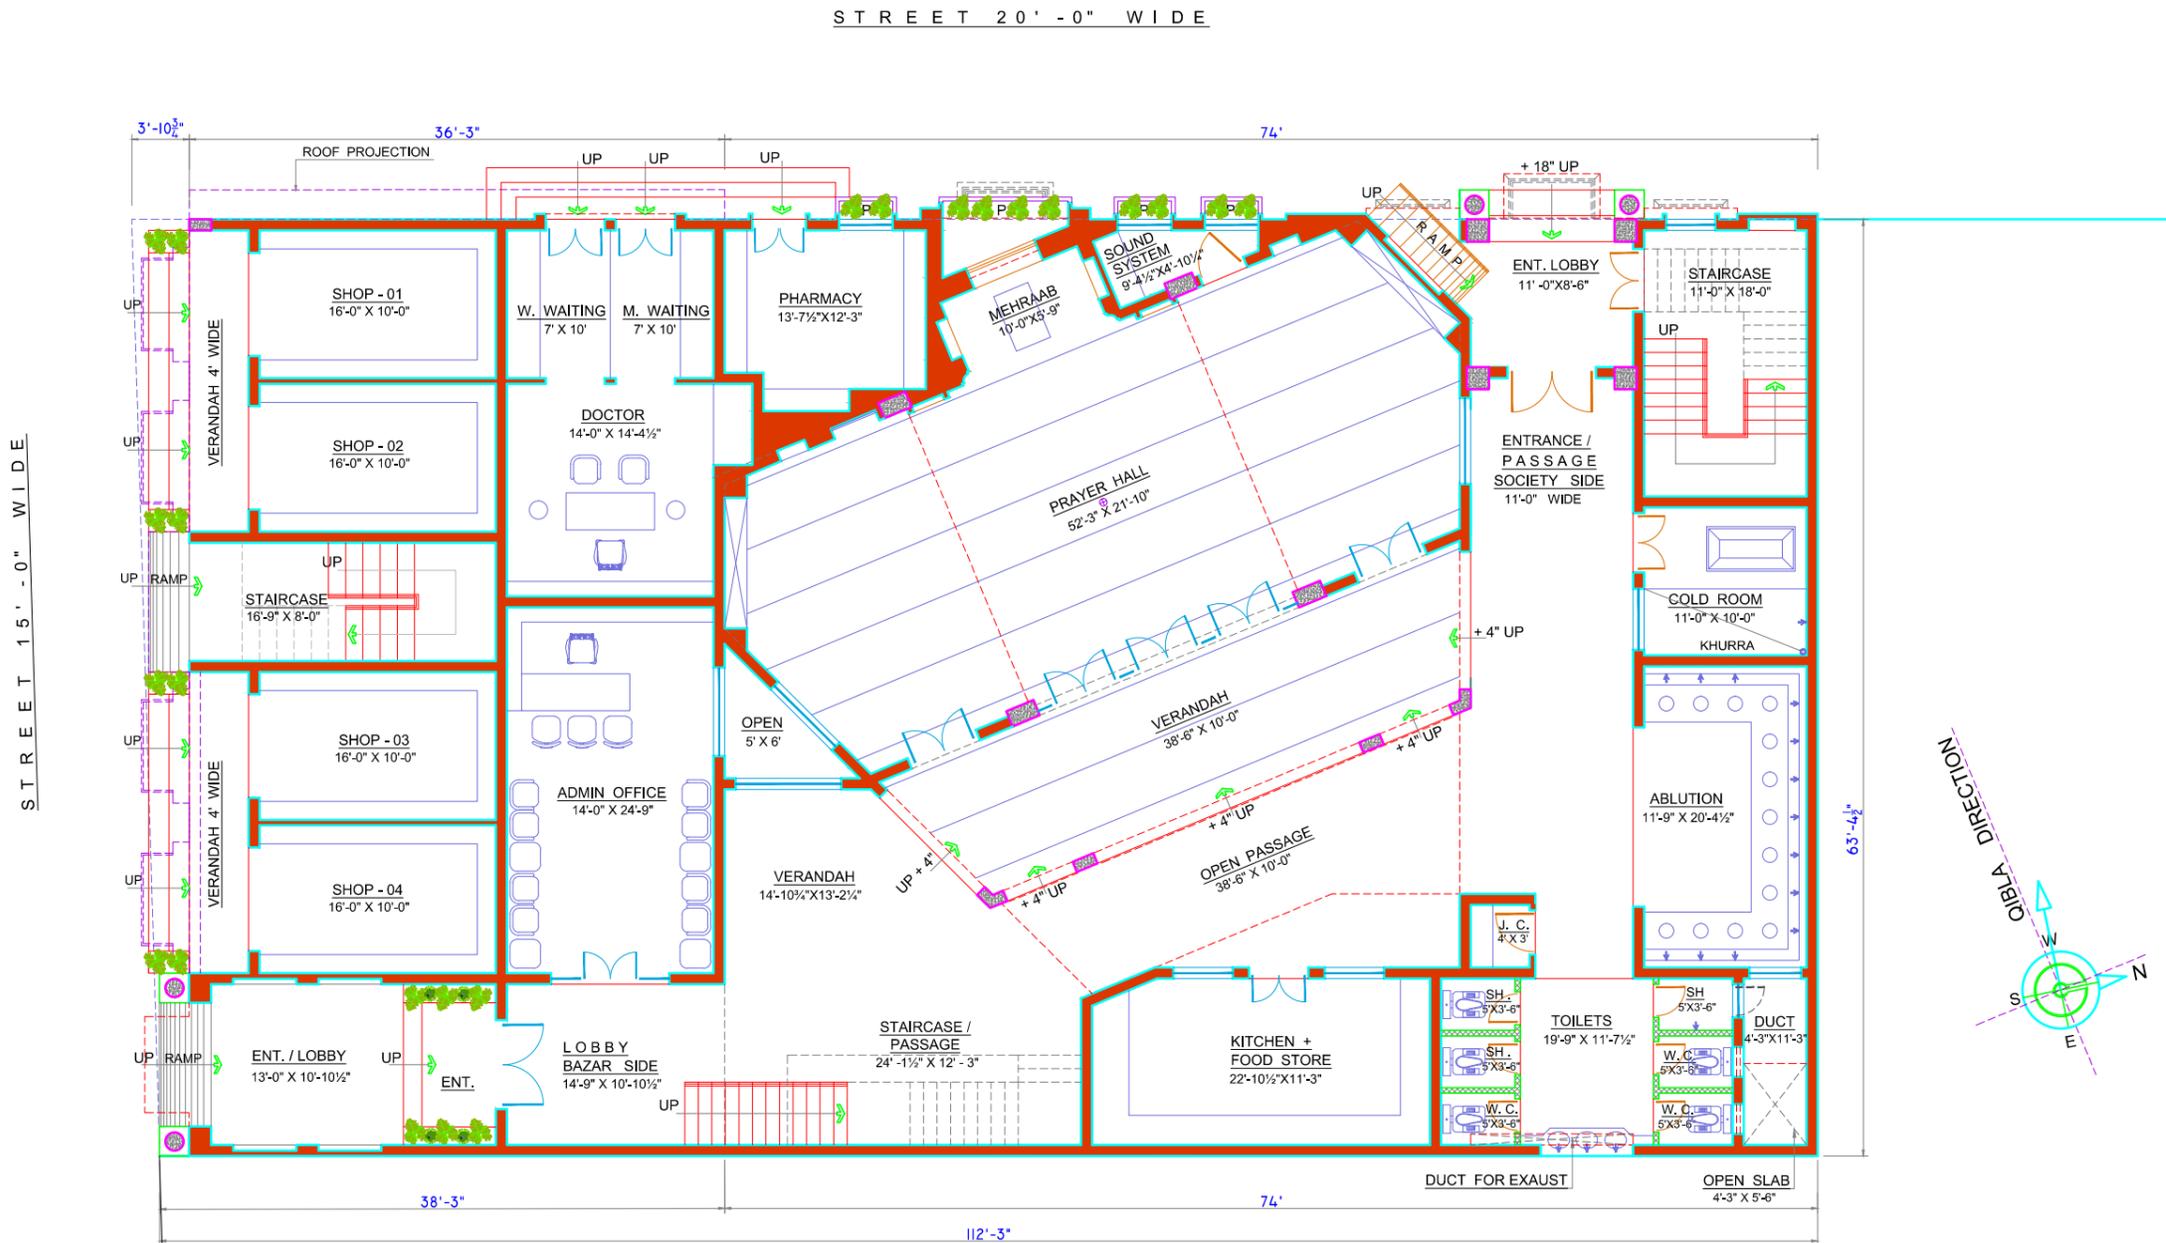


**GROUND FLOOR
FURNITURE LAYOUT PLAN**
SCALE : 1" = 8'-0"

CLIENT Mr. SHARAZ CHEEMA	PROJECT Nurain Welfare Trust JAMIA MASJID, HASNAIN KAREEMAIN	TITLE GROUND FLOOR FURNITURE LAYOUT PLAN	DRAWN BY ALI	DRG. NO. A - 13	FIRM TAUQIR IQBAL & ASSOCIATES ARCHITECTS - ENGINEERS- PLANNERS 902/B, Q - BLOCK, MODEL TOWN EXT. LAHORE. CELL NO. - 0300- 6402017
		ADDRESS MOHALLAH SULTANPURA, BEHIND SCIENCE COLLEGE, (NEAR MASJID EID GAH) G. T. ROAD, GUJRAT .	REF. NO. TAQ. MES.	CHKD. BY TAUQIR IQBAL	
			DATE 15 JAN. 2026.		
			SHEET SCALE 1/8" = 1'-0"		

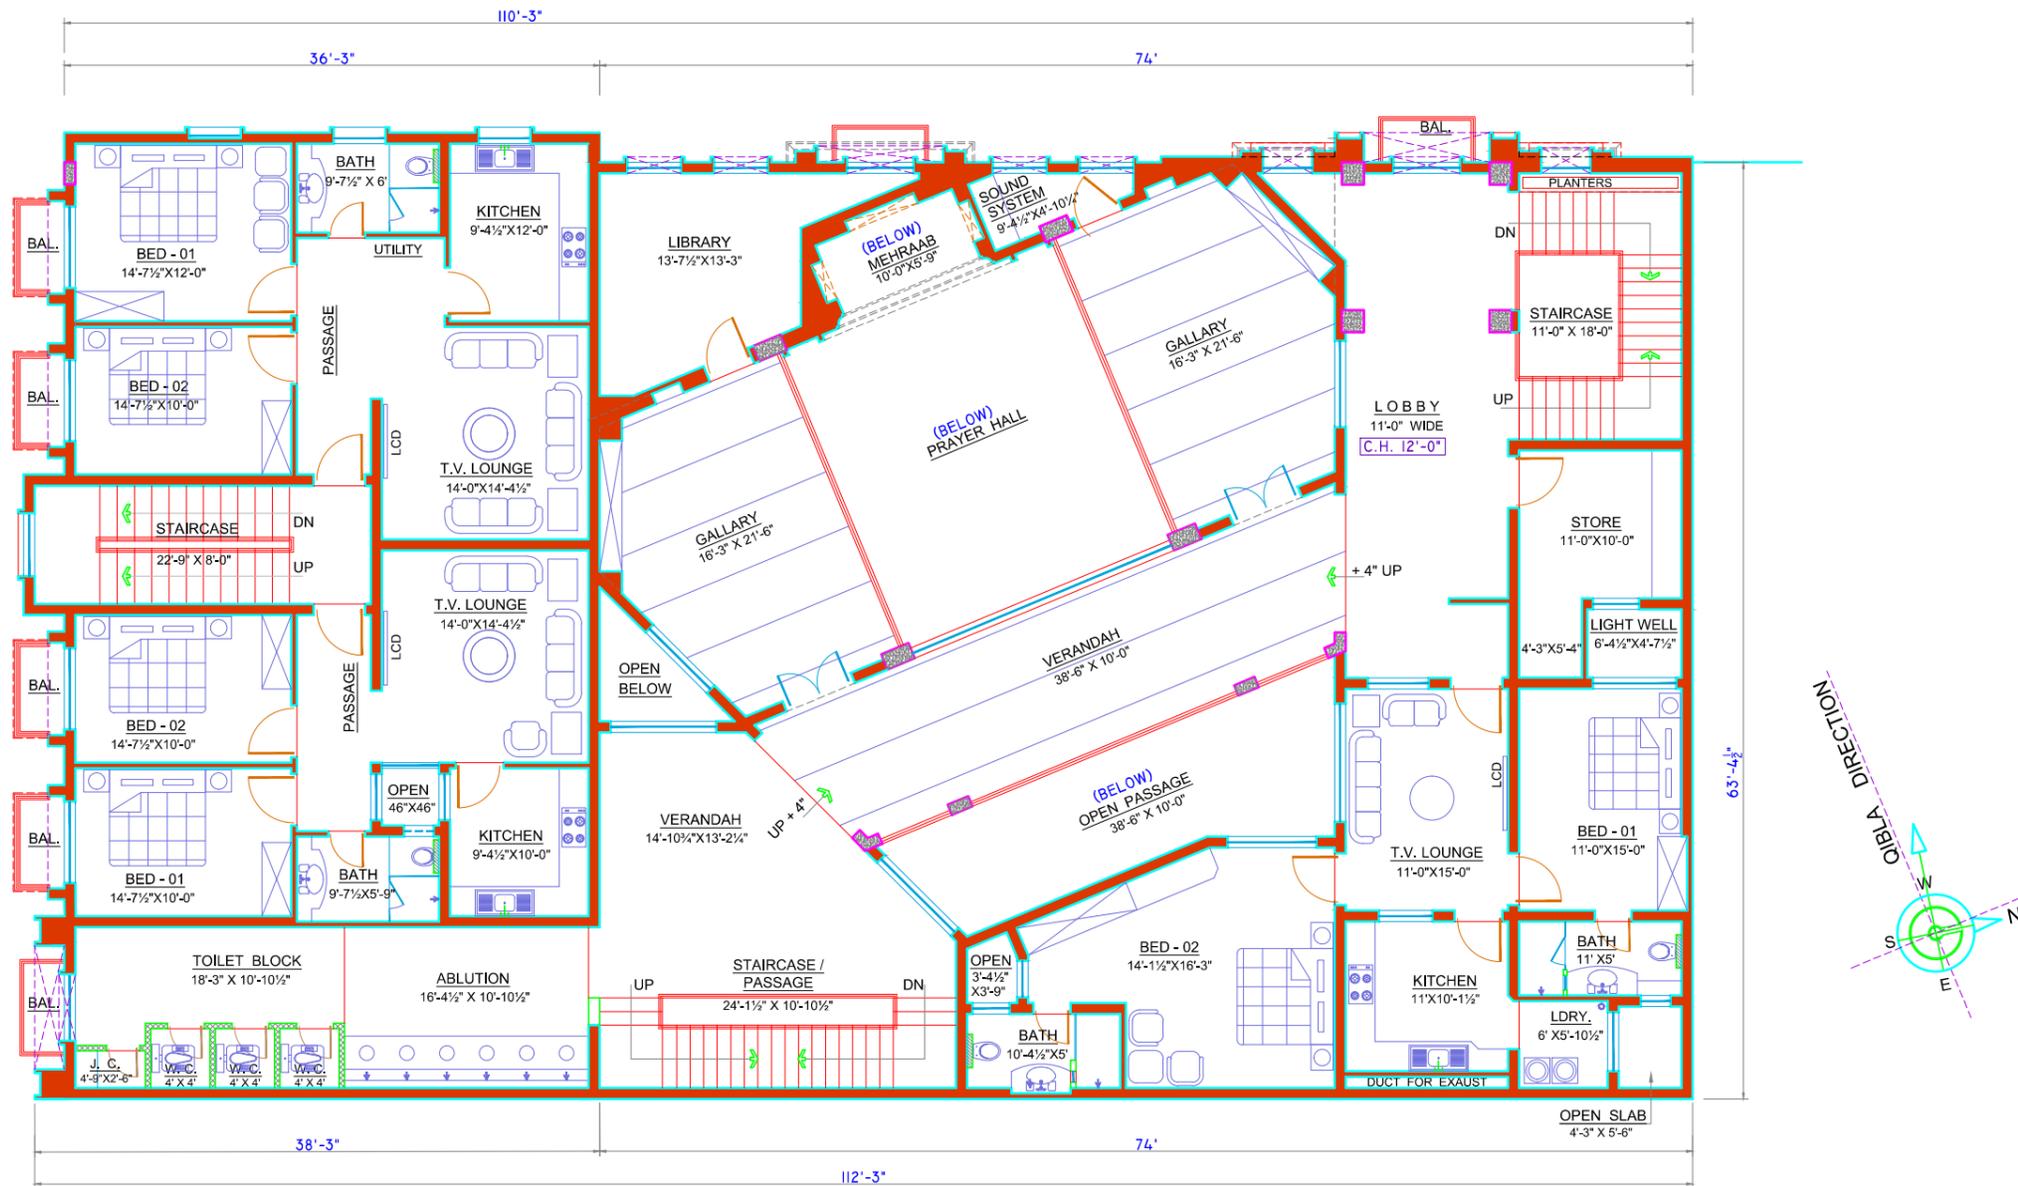

**FIRST FLOOR
FURNITURE LAYOUT PLAN**
SCALE : 1" = 8'-0"


CLIENT Mr. SHARAZ CHEEMA	PROJECT Nurain Welfare Trust JAMIA MASJID, HASNAIN KAREEMAIN	TITLE FIRST FLOOR FURNITURE LAYOUT PLAN	DRAWN BY ALI	DRG. NO. A - 14	FIRM TAUQIR IQBAL & ASSOCIATES ARCHITECTS - ENGINEERS- PLANNERS 902/B, Q - BLOCK, MODEL TOWN EXT. LAHORE. CELL NO. - 0300- 6402017
		ADDRESS MOHALLAH SULTANPURA, BEHIND SCIENCE COLLEGE, (NEAR MASJID EID GAH) G. T. ROAD, GUJRAT .	REF. NO. TAQ. MES.	CHKD. BY TAUQIR IQBAL	
			DATE 18 JAN. 2026.		
			SHEET SCALE 1/8" = 1'-0"		

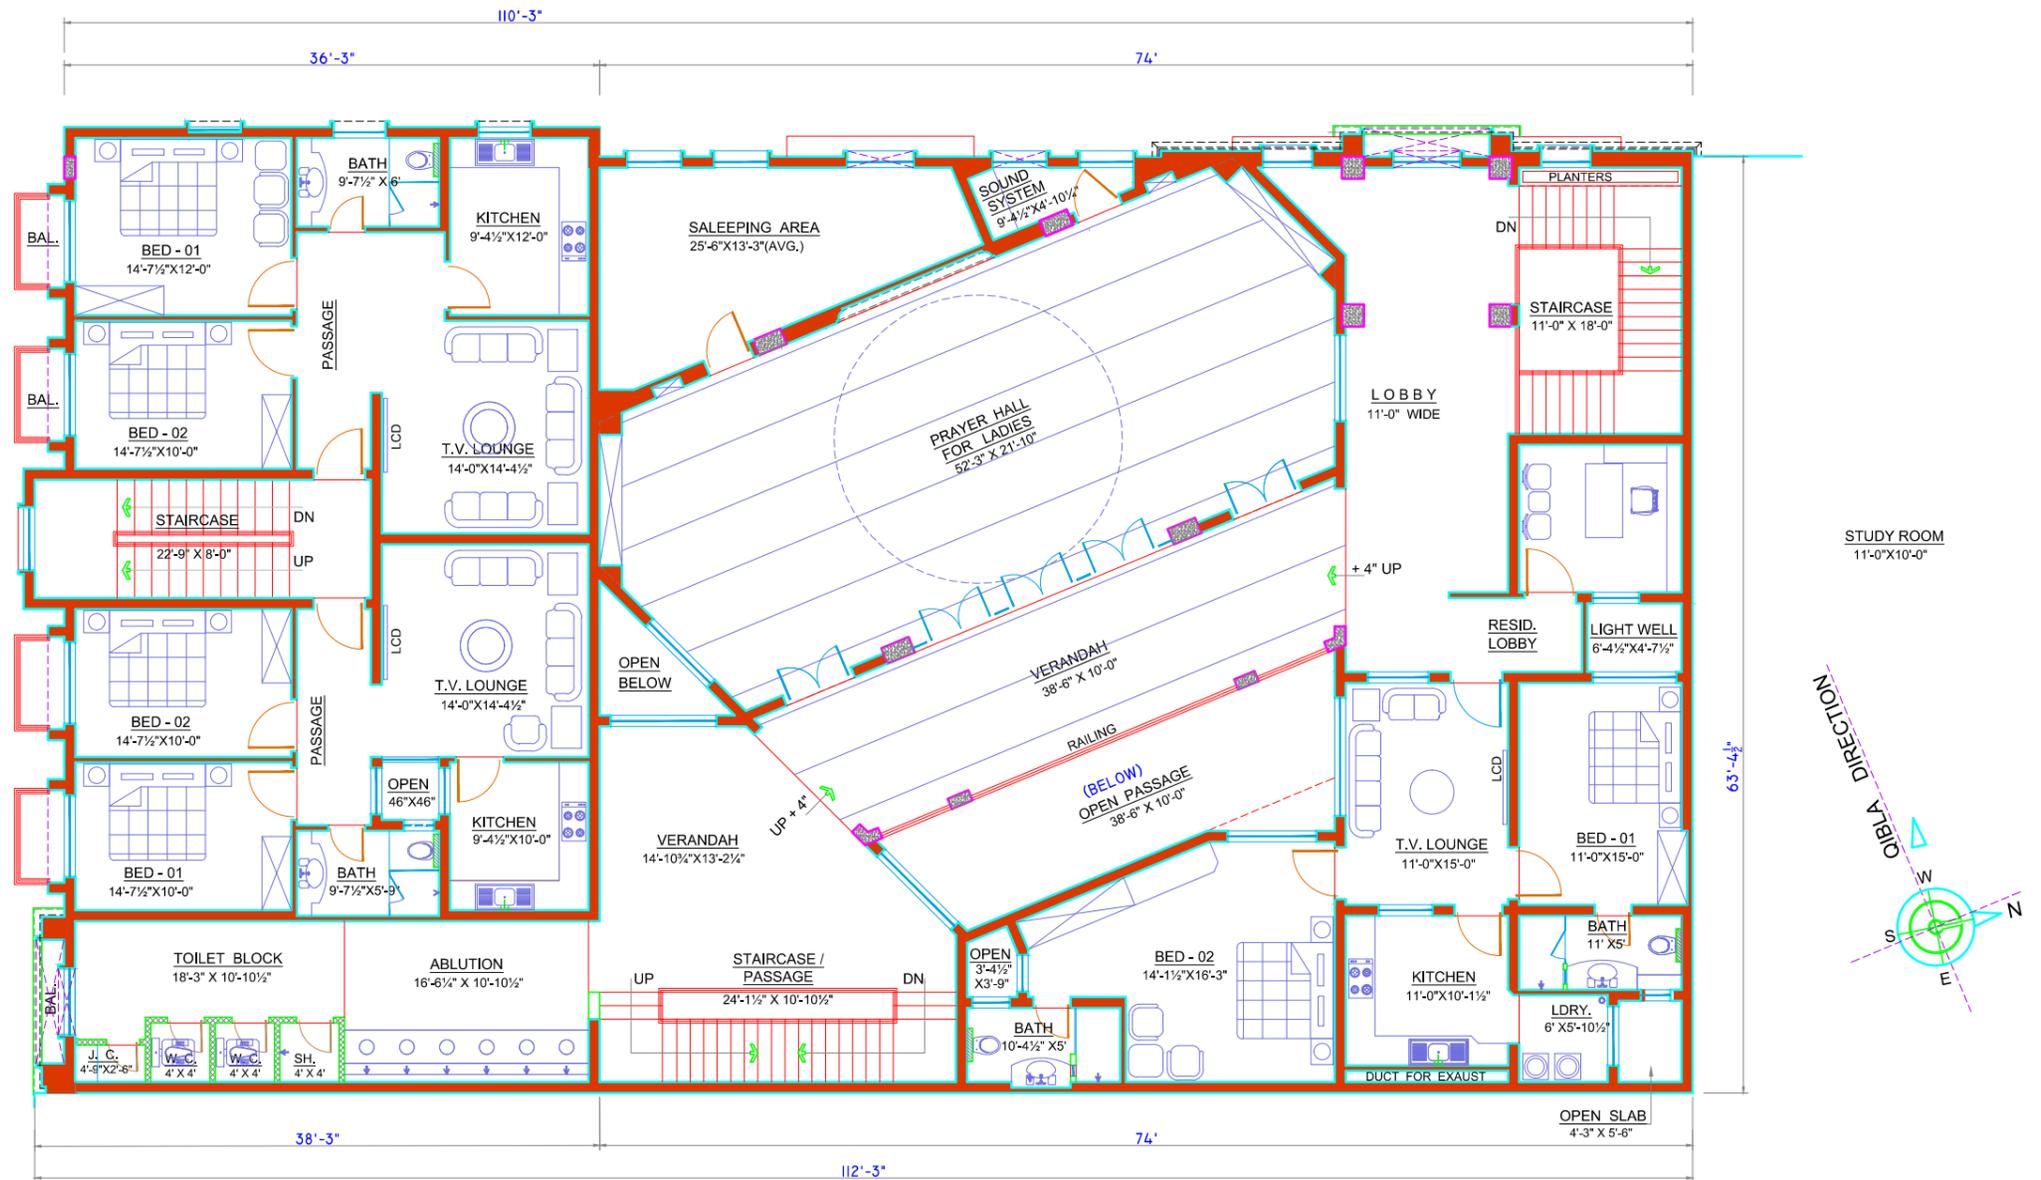

**SECOND FLOOR
FURNITURE LAYOUT PLAN**


SCALE : 1" = 8'-0"

CLIENT Mr. SHARAZ CHEEMA	PROJECT Nurain Welfare Trust JAMIA MASJID, HASNAIN KAREEMAIN	TITLE SECOND FLOOR FURNITURE LAYOUT PLAN	DRAWN BY ALI	DRG. NO. A - 15	FIRM TAUQIR IQBAL & ASSOCIATES ARCHITECTS - ENGINEERS- PLANNERS 902/B, Q - BLOCK, MODEL TOWN EXT. LAHORE. CELL NO. - 0300- 6402017
		ADDRESS MOHALLAH SULTANPURA, BEHIND SCIENCE COLLEGE, (NEAR MASJID EID GAH) G. T. ROAD, GUJRAT .	REF. NO. TAQ. MES.	CHKD. BY	
			DATE 21 JAN. 2026.	TAUQIR IQBAL	
			SHEET SCALE 1/8" = 1'-0"		

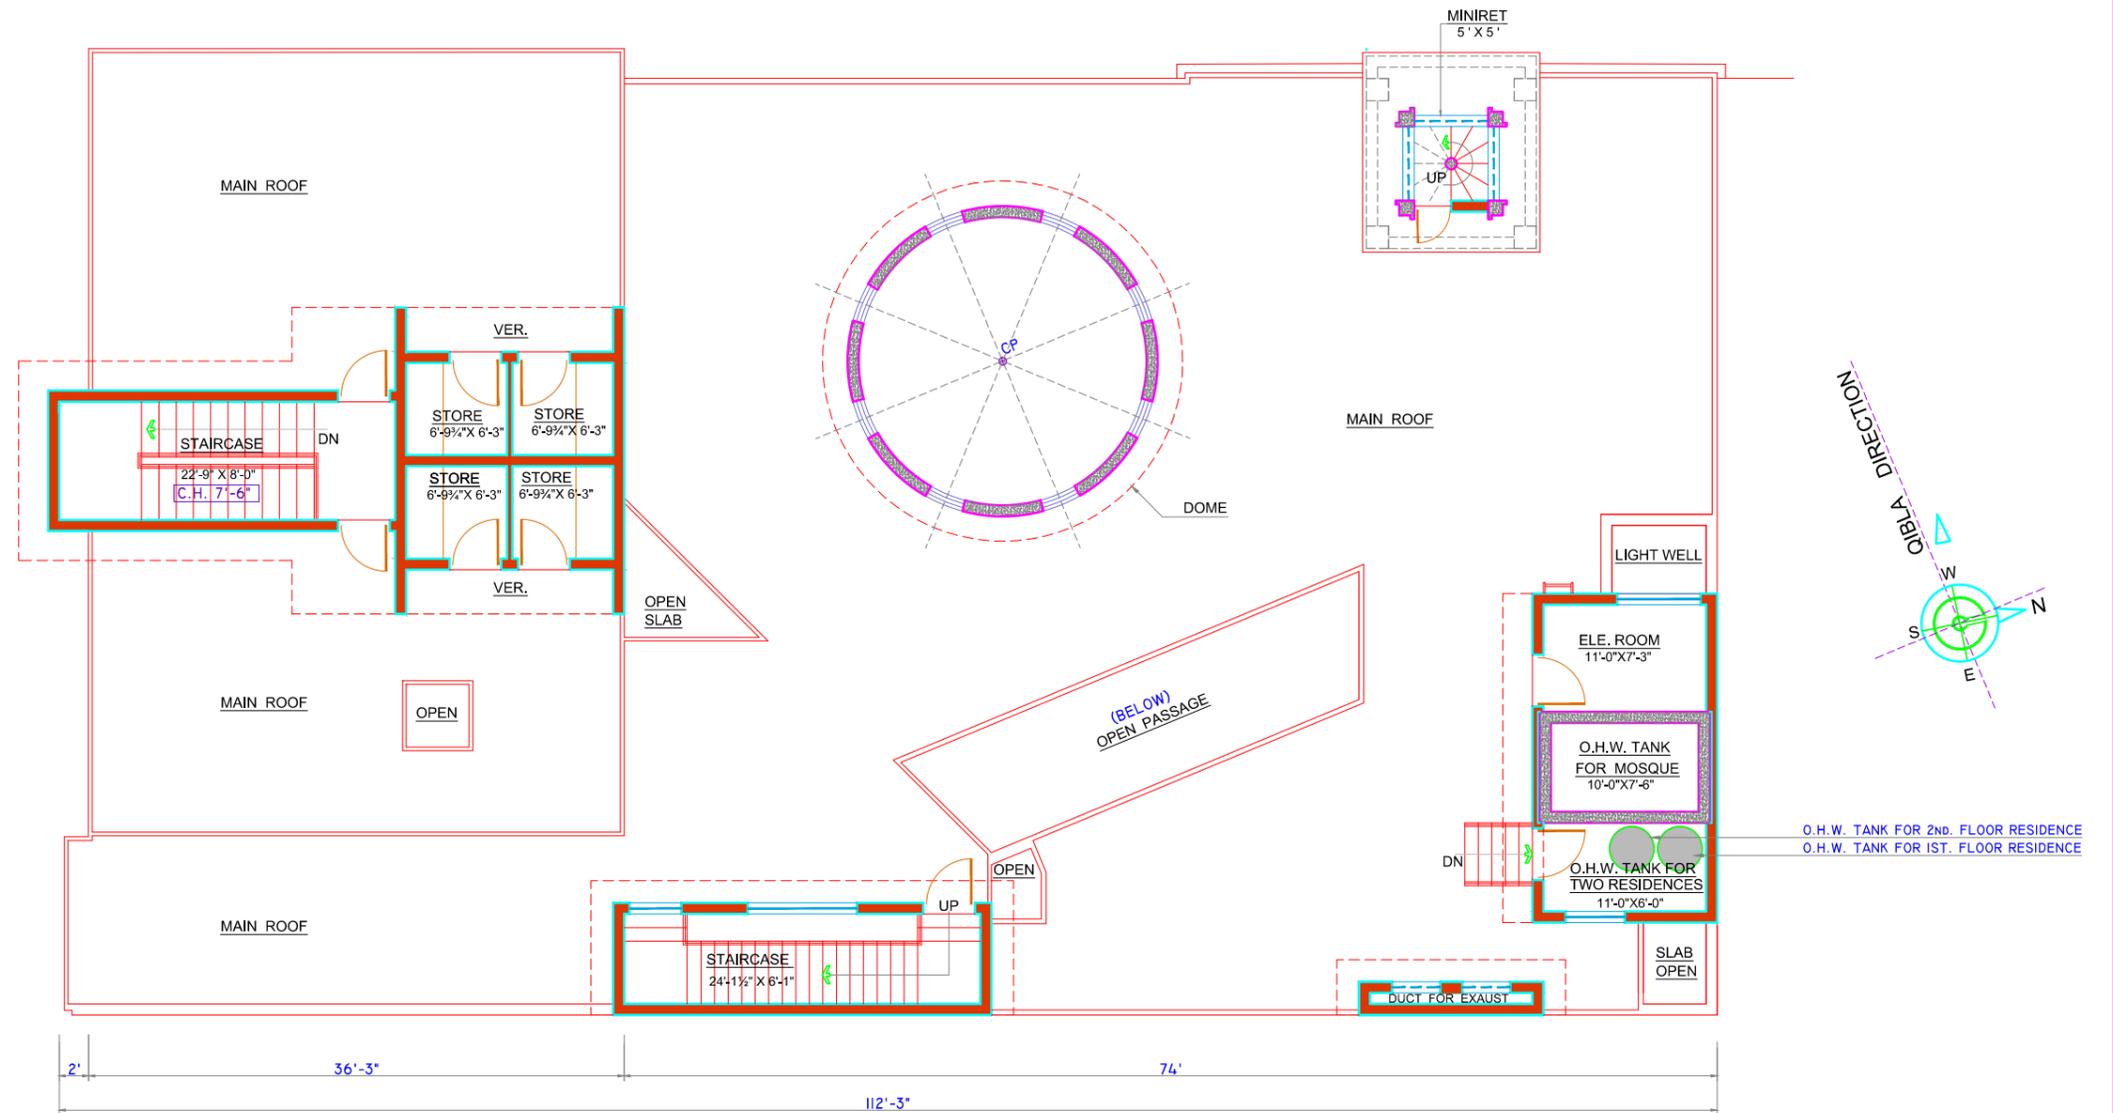


**MUMTY FLOOR
FURNITURE LAYOUT PLAN**
SCALE : 1" = 8'-0"


CLIENT Mr. SHARAZ CHEEMA	PROJECT <u>Nurain Welfare Trust</u> <u>JAMIA MASJID,</u> <u>HASNAIN KAREEMAIN</u>	TITLE MUMTY FLOOR FURNITURE LAYOUT PLAN	DRAWN BY ALI	DRG. NO. A - 16	FIRM TAUQIR IQBAL & ASSOCIATES ARCHITECTS - ENGINEERS- PLANNERS 902/B, Q - BLOCK, MODEL TOWN EXT. LAHORE. CELL NO. - 0300- 6402017
		ADDRESS MOHALLAH SULTANPURA, BEHIND SCIENCE COLLEGE, (NEAR MASJID EID GAH) G. T. ROAD, GUJRAT .	REF. NO. TAQ. MES.	CHKD. BY TAUQIR IQBAL	
			DATE 24 JAN. 2026.		
			SHEET SCALE 1/8" = 1'-0"		

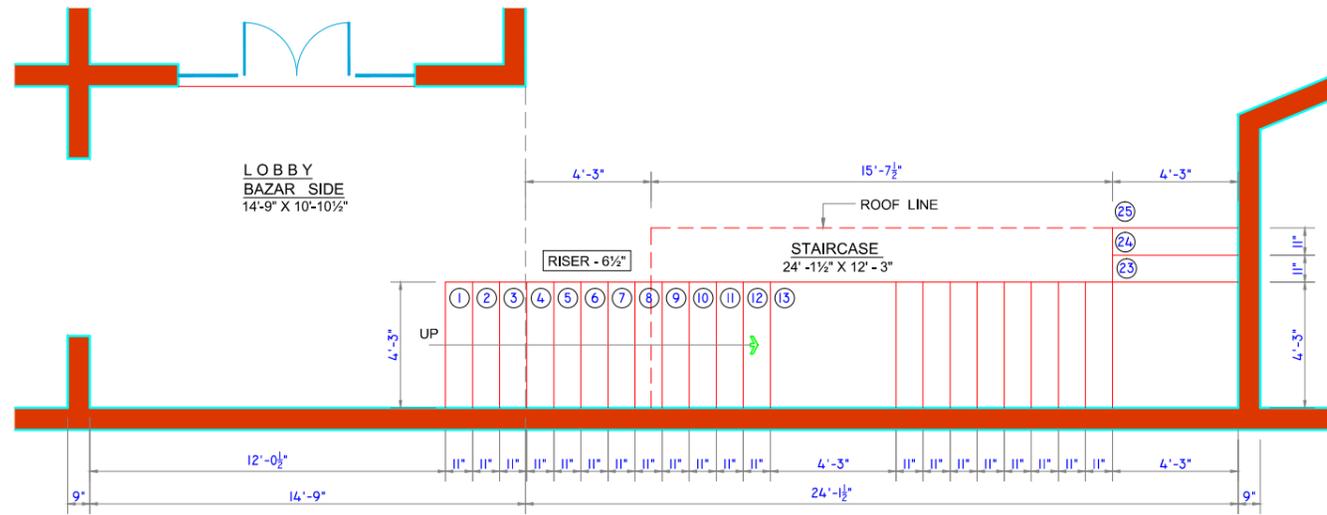

STAIR PLAN - A (GRD. FL. TO IST. FL.)
 FLOOR TO FLOOR HT. = 13'-6"
 SCALE : 1" = 4'-0"

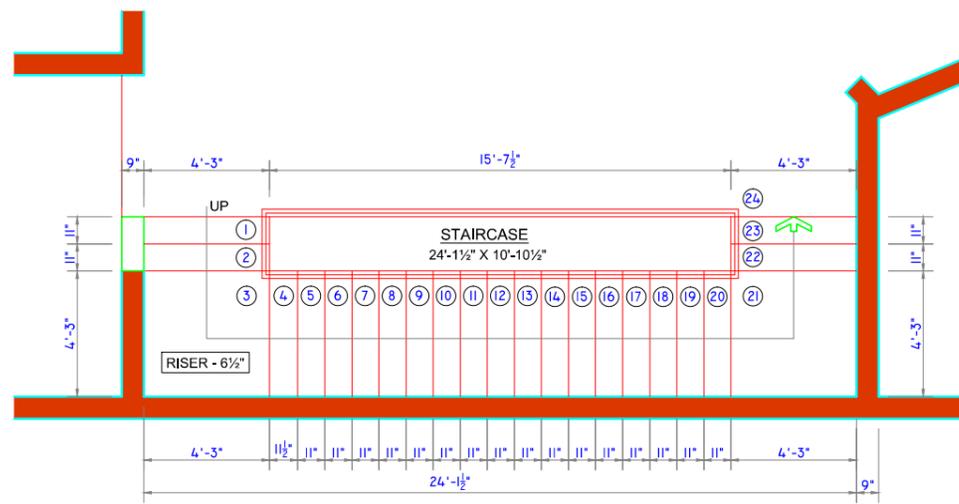


STAIR PLAN - A (IST. FL. TO 2ND. FL.)
 FLOOR TO FLOOR HT. = 13'-0"
 SCALE : 1" = 4'-0"

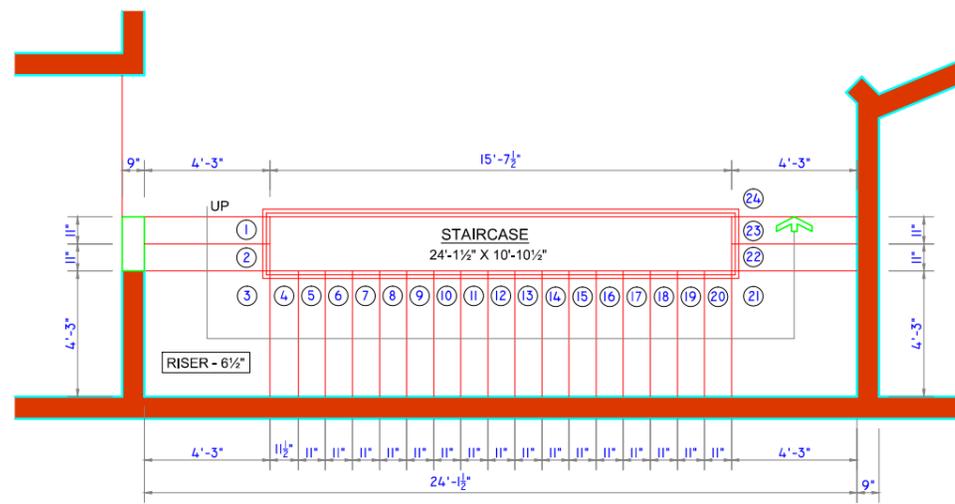


STAIR PLAN - A (2ND. FL. TO ROOF LEVEL)
 FLOOR TO FLOOR HT. = 13'-0"
 SCALE : 1" = 4'-0"


CLIENT Mr. SHARAZ CHEEMA	PROJECT Nurain Welfare Trust JAMIA MASJID, HASNAIN KAREEMAIN	TITLE STAIR DETAIL - A	DRAWN BY ALI	DRG. NO. A - 17	FIRM TAUQIR IQBAL & ASSOCIATES ARCHITECTS - ENGINEERS- PLANNERS 902/B, Q - BLOCK, MODEL TOWN EXT. LAHORE. CELL NO. - 0300- 6402017
		ADDRESS MOHALLAH SULTANPURA, BEHIND SCIENCE COLLEGE, (NEAR MASJID EID GAH) G. T. ROAD, GUJRAT .	REF. NO. TAQ. MES.	CHKD. BY	
			DATE 27 JAN. 2026.		
			SHEET SCALE 1/4" = 1'-0"	TAUQIR IQBAL	

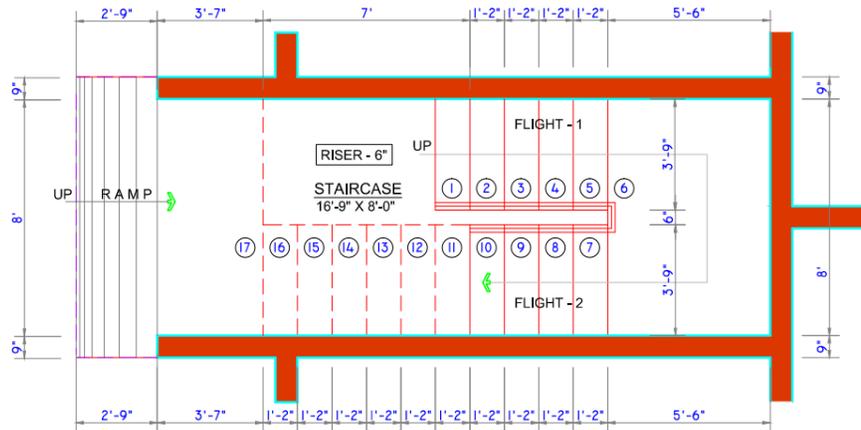


STAIR PLAN - B (GRD. FL. TO IST. FL.)
 FLOOR TO FLOOR HT. = 14'-0"
 SCALE : 1" = 4'-0"

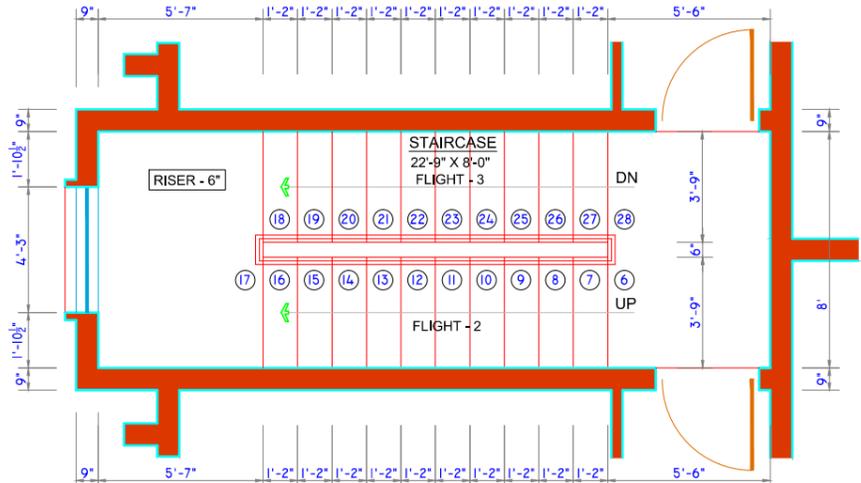

STAIR PLAN - B (GRD. FL. TO IST. FL.)
 FLOOR TO FLOOR HT. = 14'-0"
 SCALE : 1" = 4'-0"

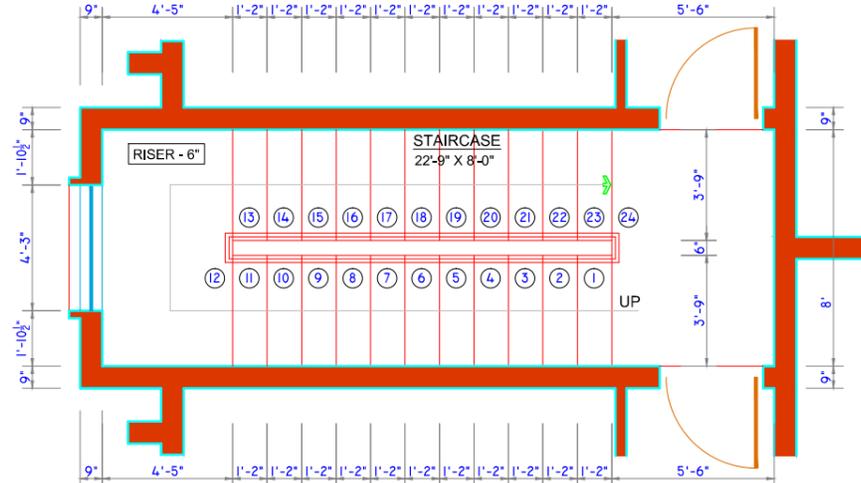


STAIR PLAN - B (IST. FL. TO 2ND. FL.)
 FLOOR TO FLOOR HT. = 13'-0"
 SCALE : 1" = 4'-0"

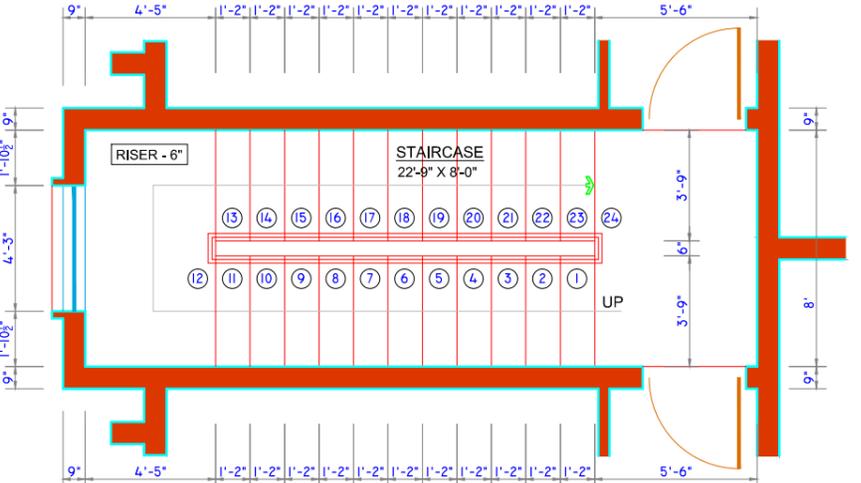


STAIR PLAN - B (2ND. FL. TO ROOF LEVEL)
 FLOOR TO FLOOR HT. = 13'-0"
 SCALE : 1" = 4'-0"


CLIENT Mr. SHARAZ CHEEMA	PROJECT Nurain Welfare Trust JAMIA MASJID, HASNAIN KAREEMAIN	TITLE	DRAWN BY	DRG. NO.	FIRM TAUQIR IQBAL & ASSOCIATES ARCHITECTS - ENGINEERS- PLANNERS 902/B, Q - BLOCK, MODEL TOWN EXT. LAHORE. CELL NO. - 0300- 6402017
		ADDRESS	ALI	A - 18	
		MOHALLAH SULTANPURA, BEHIND SCIENCE COLLEGE, (NEAR MASJID EID GAH) G. T. ROAD, GUJRAT .	REF. NO.	TAQ. MES.	
			DATE	30 JAN. 2026.	CHKD. BY
			SHEET SCALE	1/4" = 1'-0"	TAUQIR IQBAL

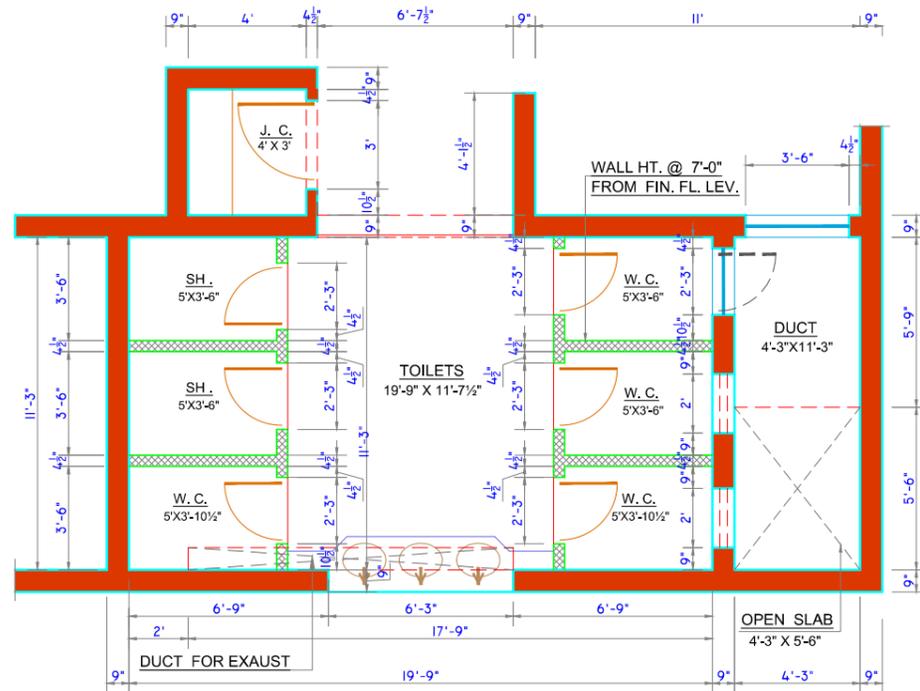


DRG. FL. WORKING PLAN (TOILET BLOCK - 01)
SCALE : 1" = 4'-0"

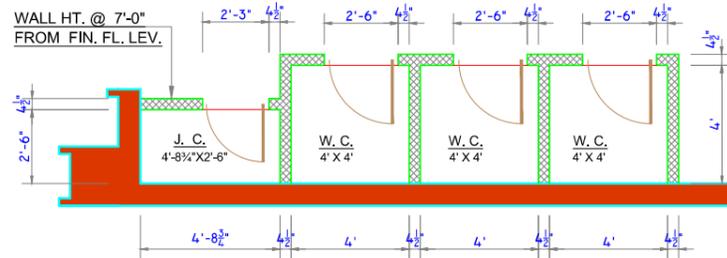


IST. FL. WORKING PLAN (TOILET BLOCK - 02)
SCALE : 1" = 4'-0"

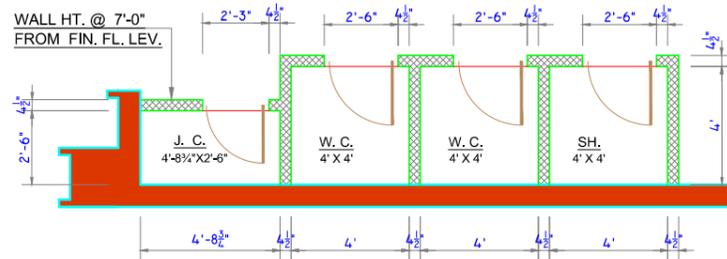

2ND. FL. WORKING PLAN (TOILET BLOCK - 03)
SCALE : 1" = 4'-0"

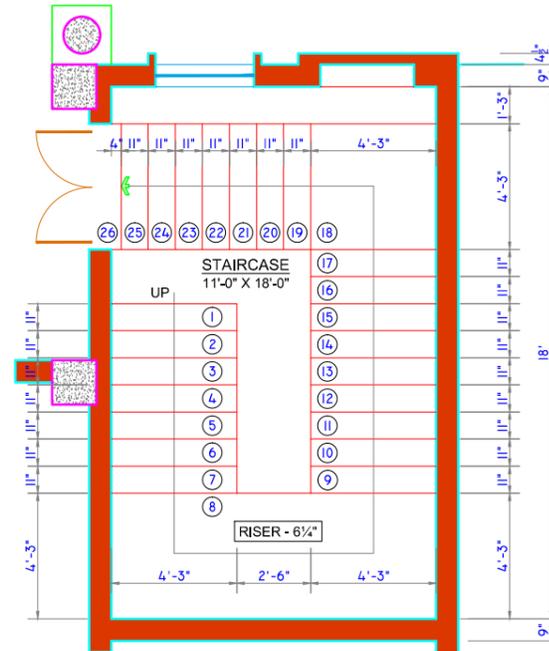

STAIR PLAN - C (GRD. FL. TO IST. FL.)
FLOOR TO FLOOR HT. = 13'-6"
SCALE : 1" = 4'-0"

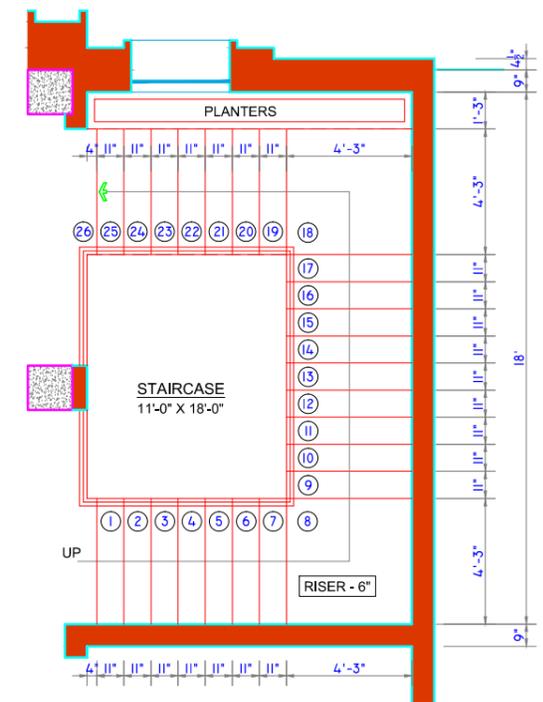

STAIR PLAN - C (IST. FL. TO 2ND. FL.)
FLOOR TO FLOOR HT. = 13'-0"
SCALE : 1" = 4'-0"

CLIENT

Mr. SHARAZ CHEEMA

PROJECT

Nurain Welfare Trust
JAMIA MASJID,
HASNAIN KAREEMAIN

TITLE

TOILET BLOCK - 1, 2, 3,
STAIR DETAIL - C

ADDRESS

MOHALLAH SULTANPURA,
BEHIND SCIENCE COLLEGE,
(NEAR MASJID EID GAH)
G. T. ROAD, GUJRAT .

DRAWN BY

ALI

REF. NO.

TAQ. MES.

DATE

31 JAN. 2026.

SHEET SCALE

1/4" = 1'-0"

DRG. NO.

A - 19

CHKD. BY

TAUQIR IQBAL

FIRM

TAUQIR IQBAL & ASSOCIATES
ARCHITECTS - ENGINEERS- PLANNERS
902/B, Q - BLOCK, MODEL TOWN EXT. LAHORE.
CELL NO. - 0300- 6402017